

NEW 1 FAMILY
AT:
52 PASSAIC AVE
NUTLEY, NJ. 07110

DATE:	2.18.20
PROJECT NO.	2020-15
REVISION	DATE
1	
2	
3	
4	
5	
6	

NOTES:
1. ALL DIMENSIONS SHOWN ARE TO F.O. STD UNLESS OTHERWISE NOTED.




COPYRIGHT © 2020 HOME VISION DESIGN & BUILD
THIS DRAWING IS FOR THE CLIENT'S USE ONLY. IT IS NOT TO BE REPRODUCED, COPIED, OR USED IN ANY MANNER WITHOUT THE WRITTEN PERMISSION OF HOME VISION DESIGN & BUILD. UPON COMPLETION OR TERMINATION OF THE PROJECT, THE CLIENT'S RIGHT TO USE THIS DRAWING SHALL CEASE.

PROPOSED FLOOR PLANS

SCALE: AS NOTED


A1.0

DRAWN BY: C.E.

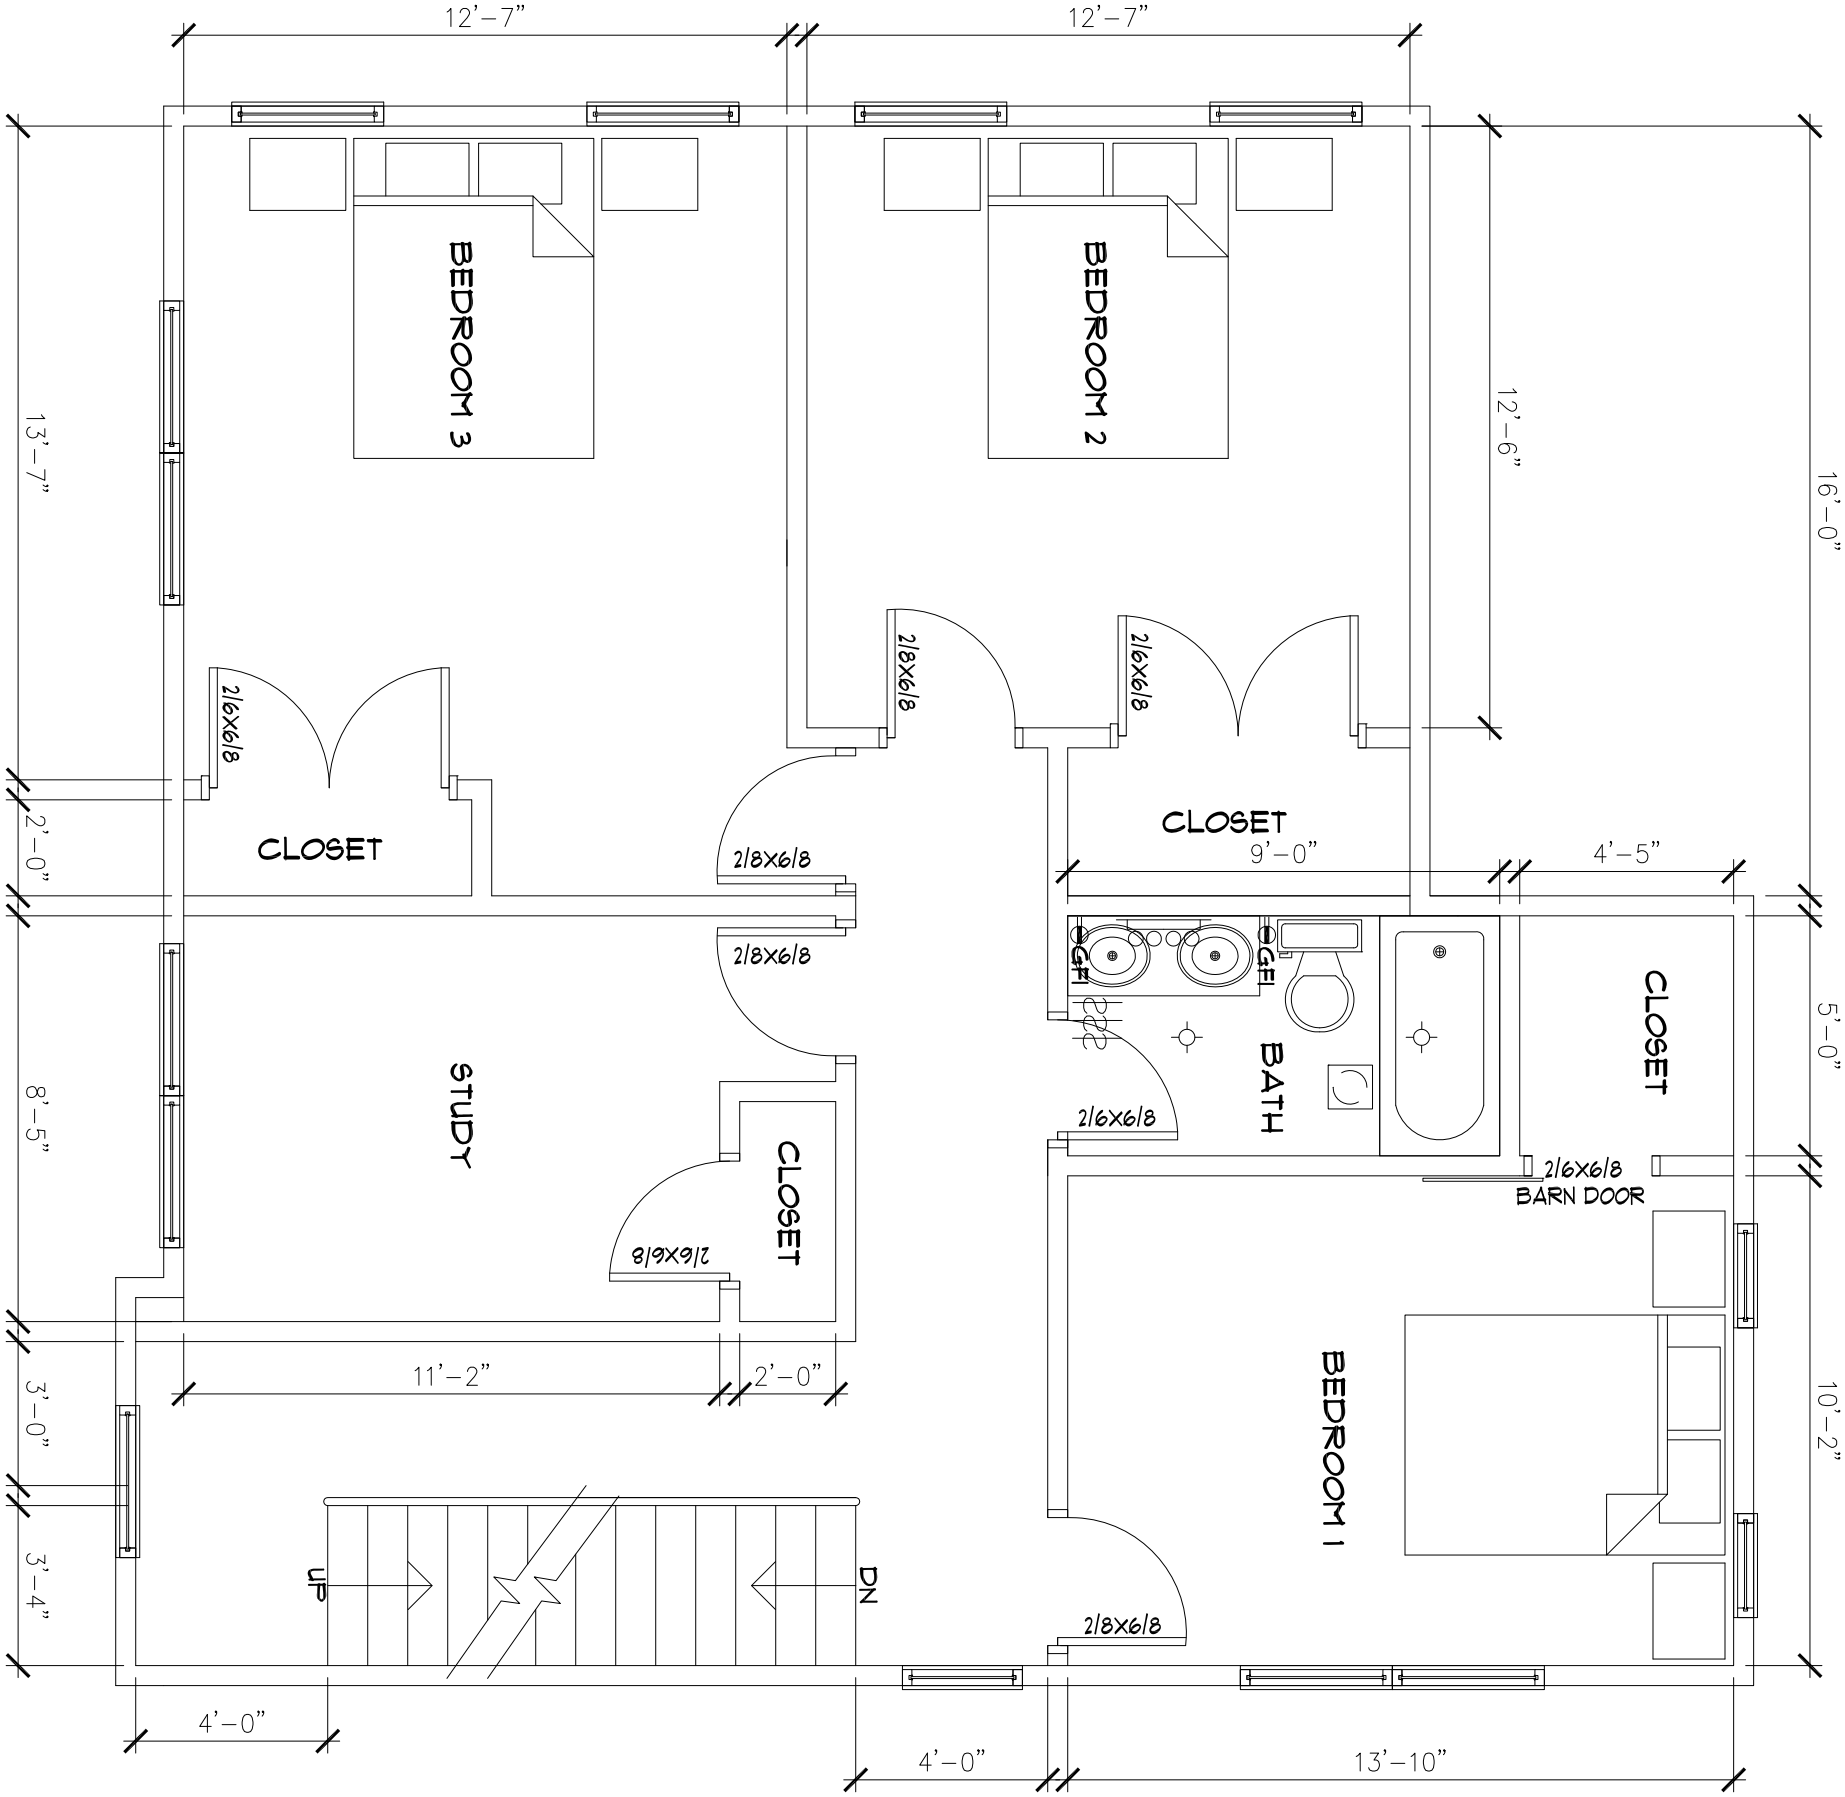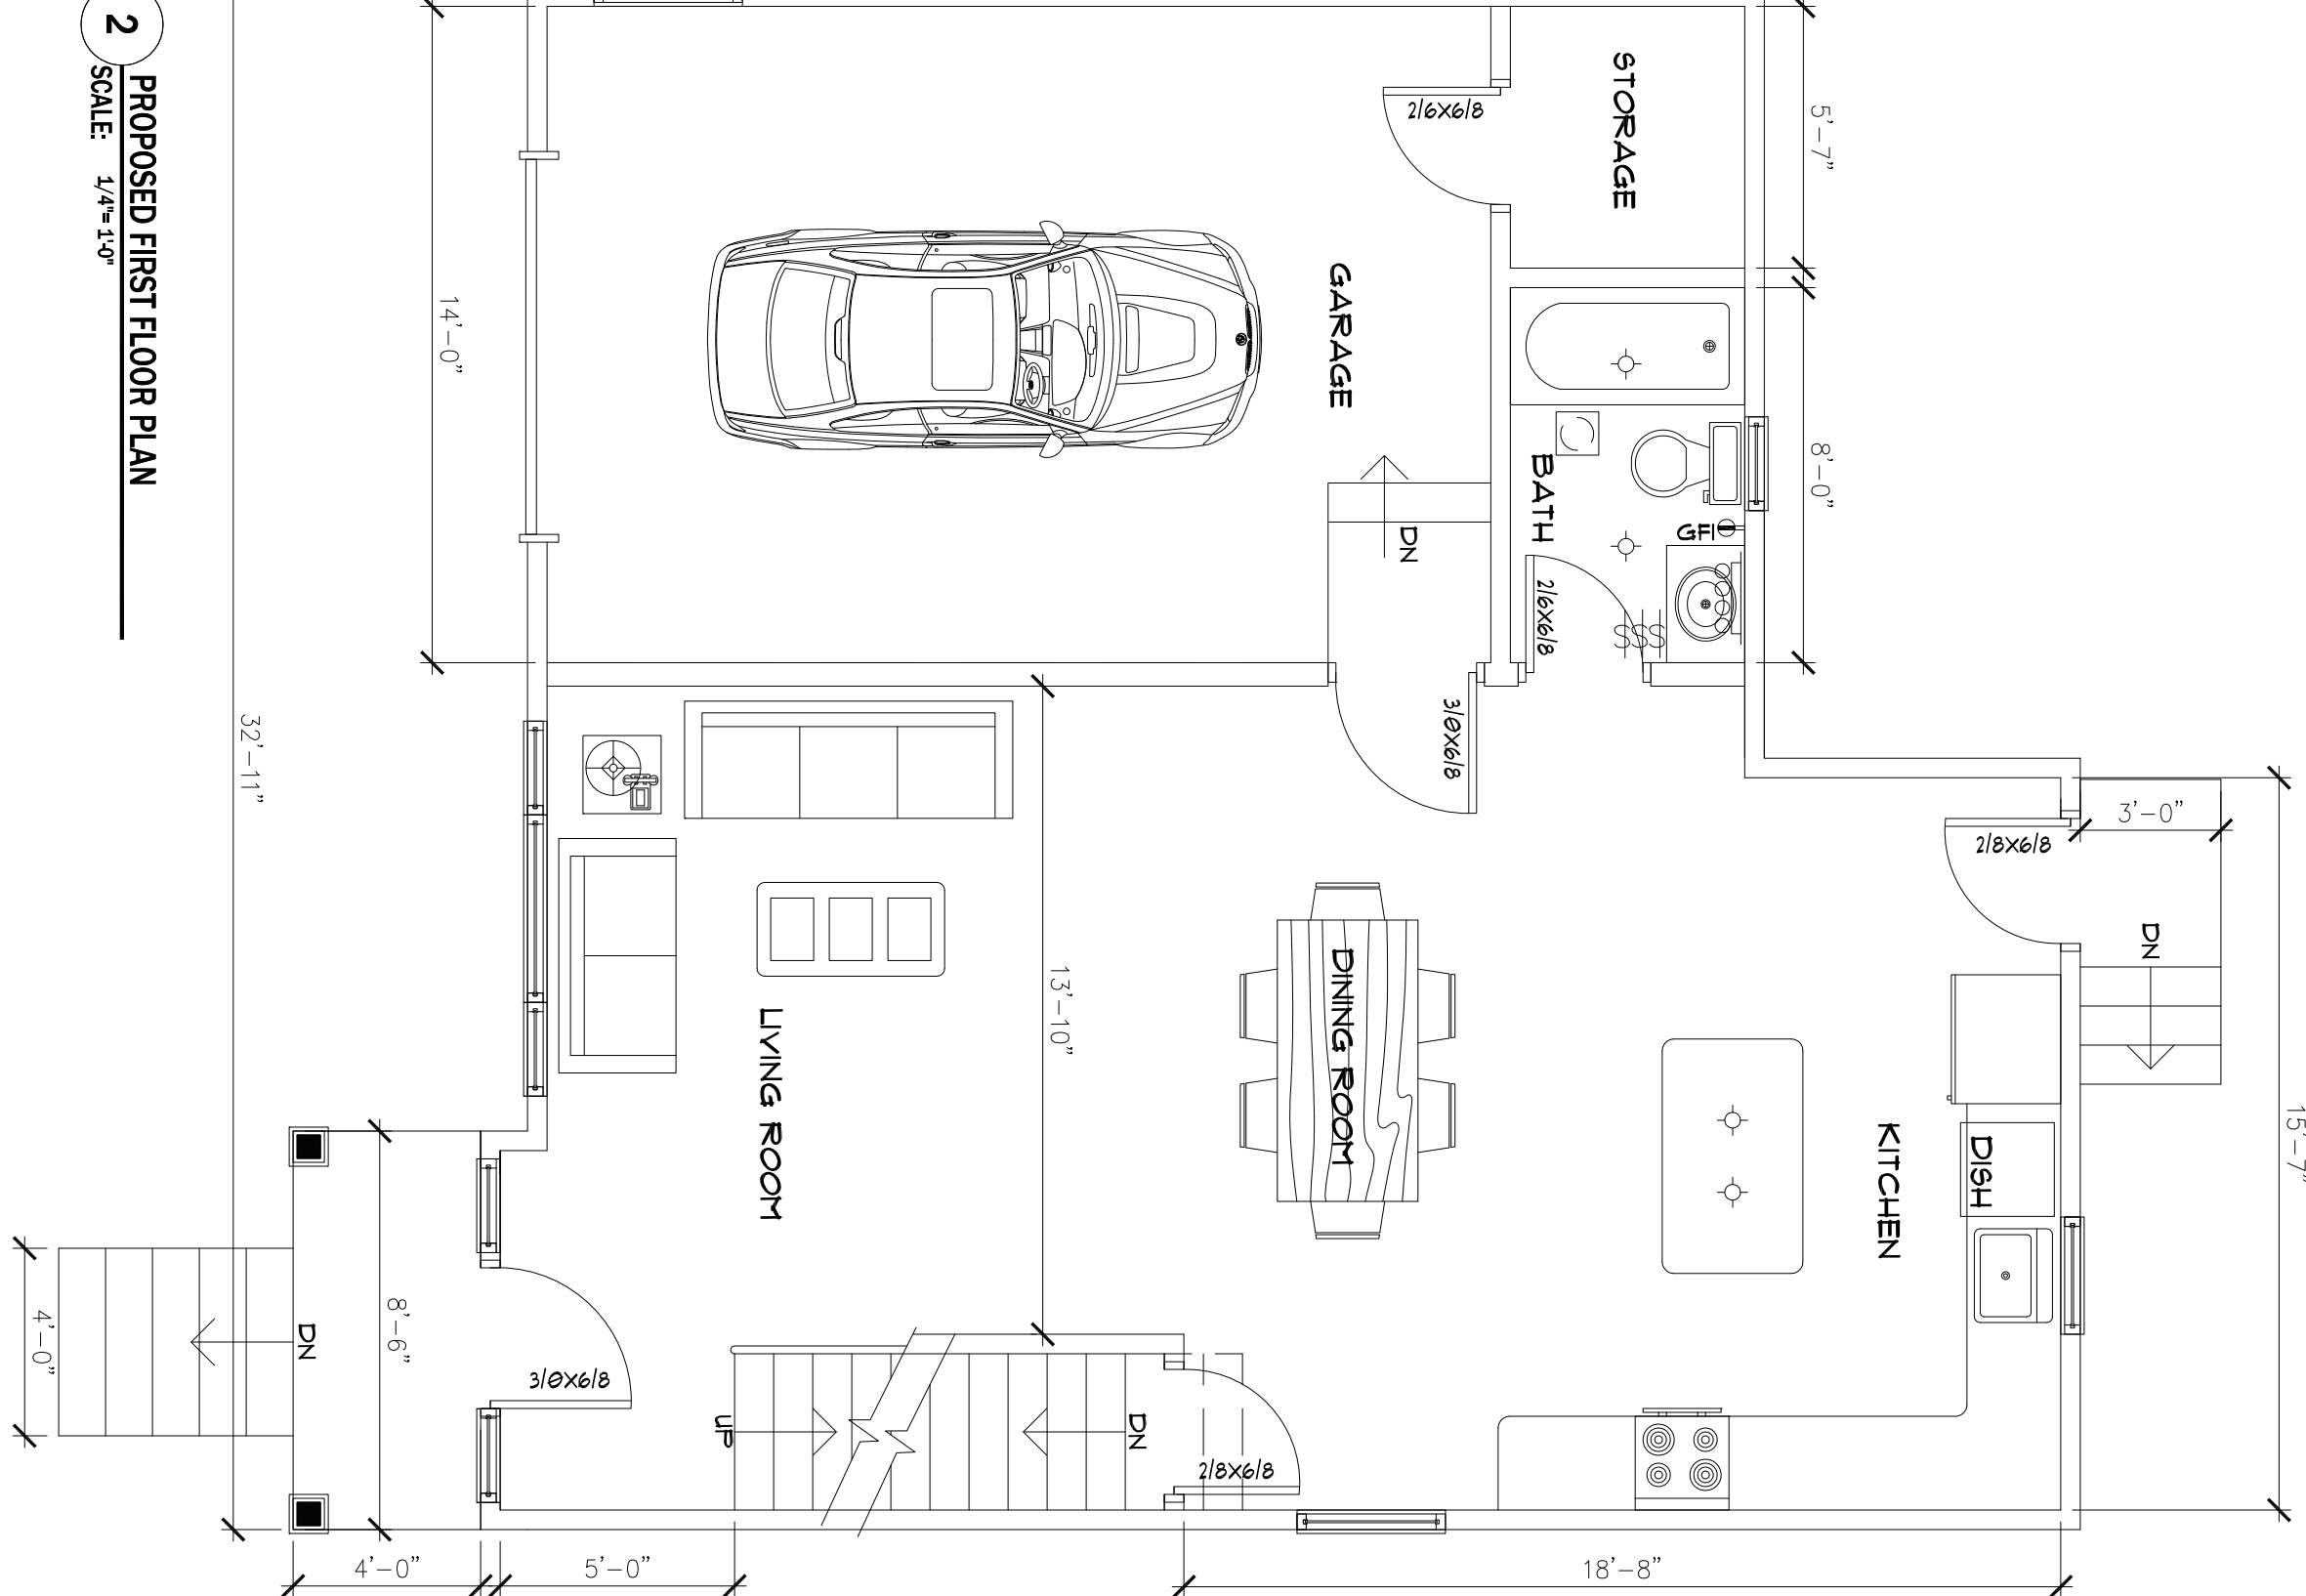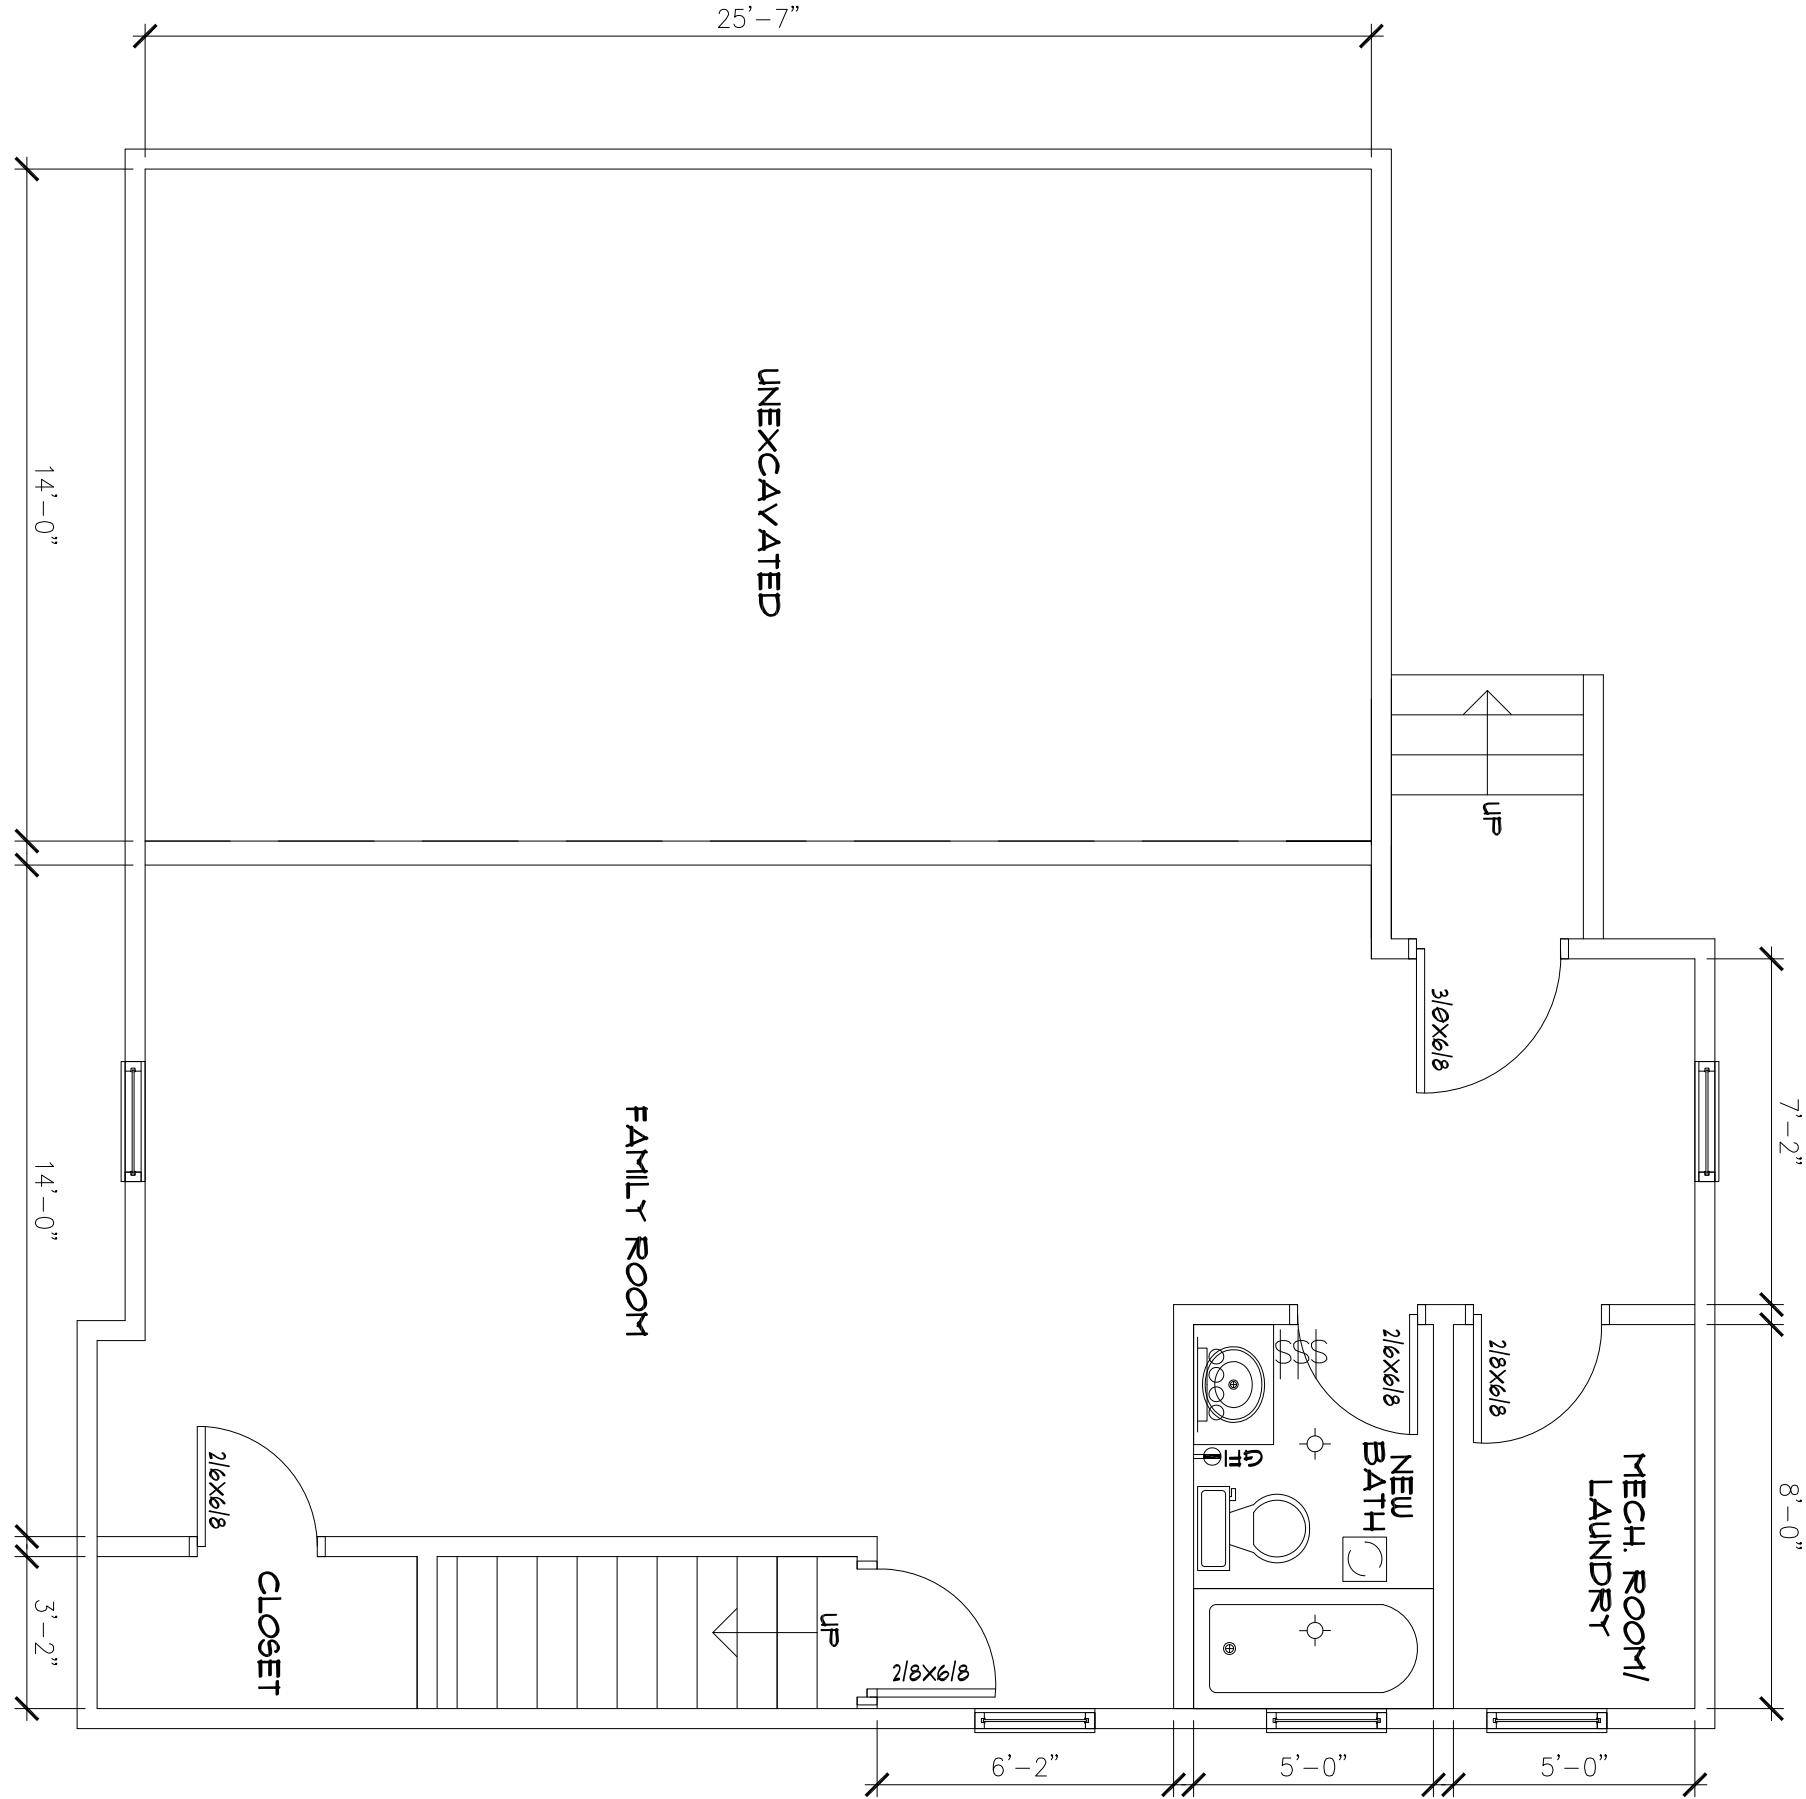





5 RENDERING
SCALE: FOR ILLUSTRATION PURPOSES ONLY

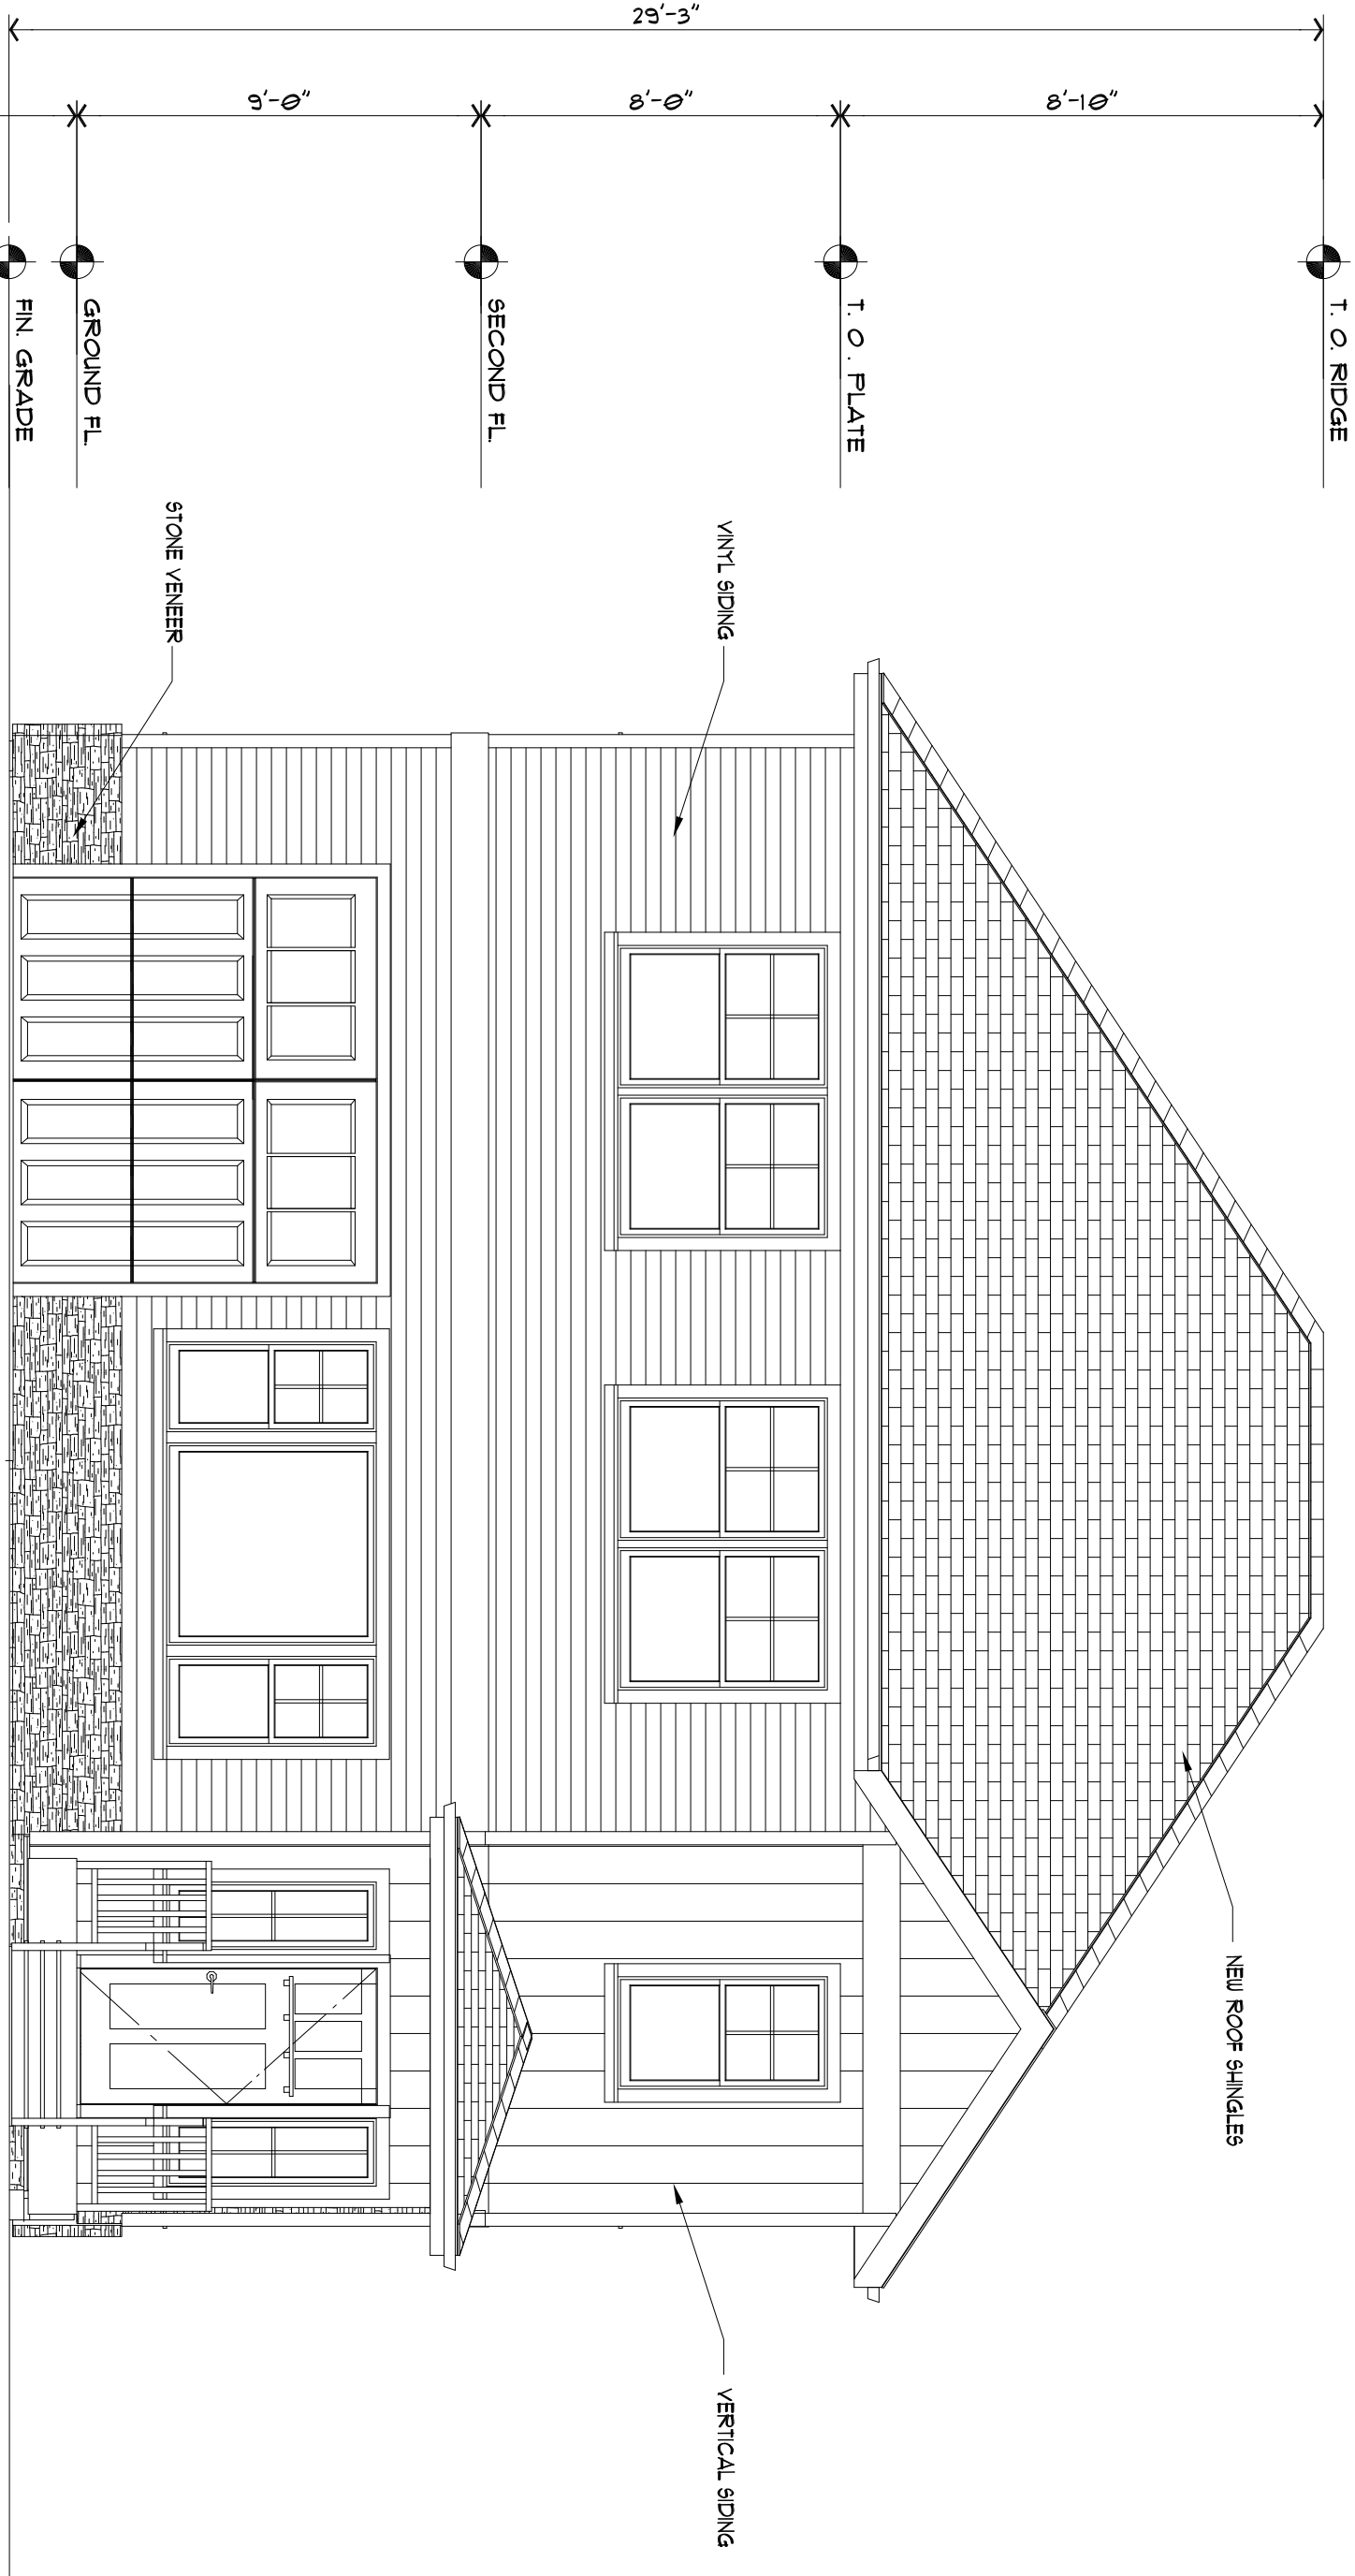


1 NORTH ELEVATION
SCALE: 1/4"=1'-0"

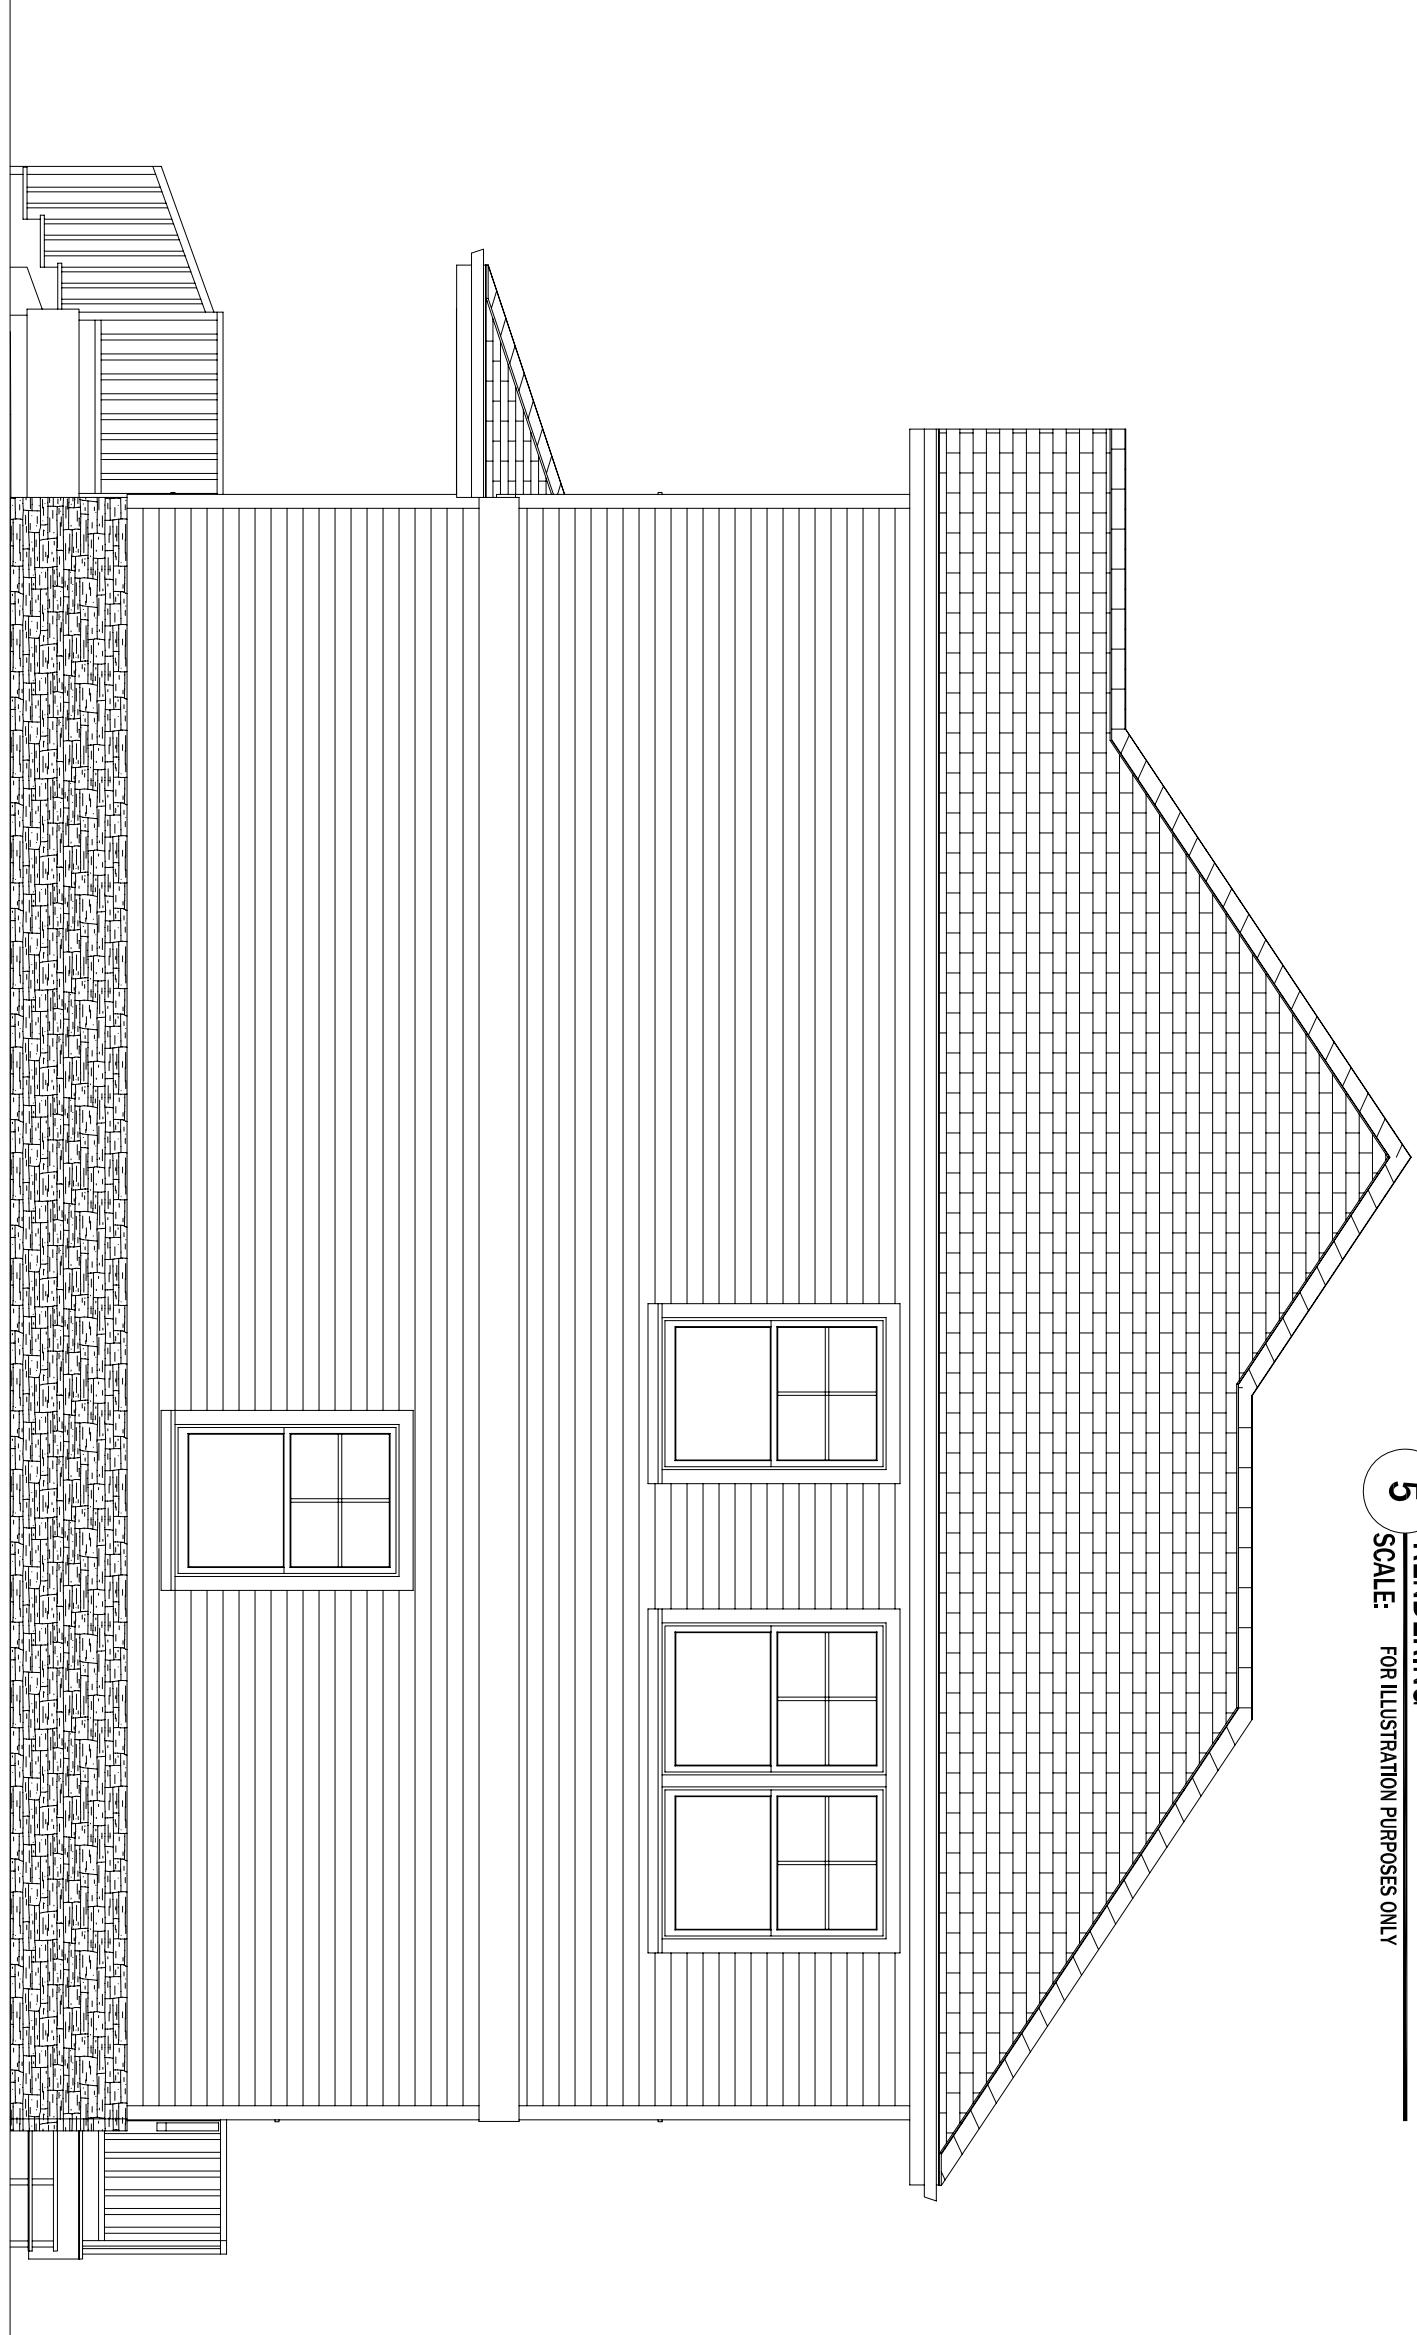

2 WEST ELEVATION
SCALE: 1/4"=1'-0"

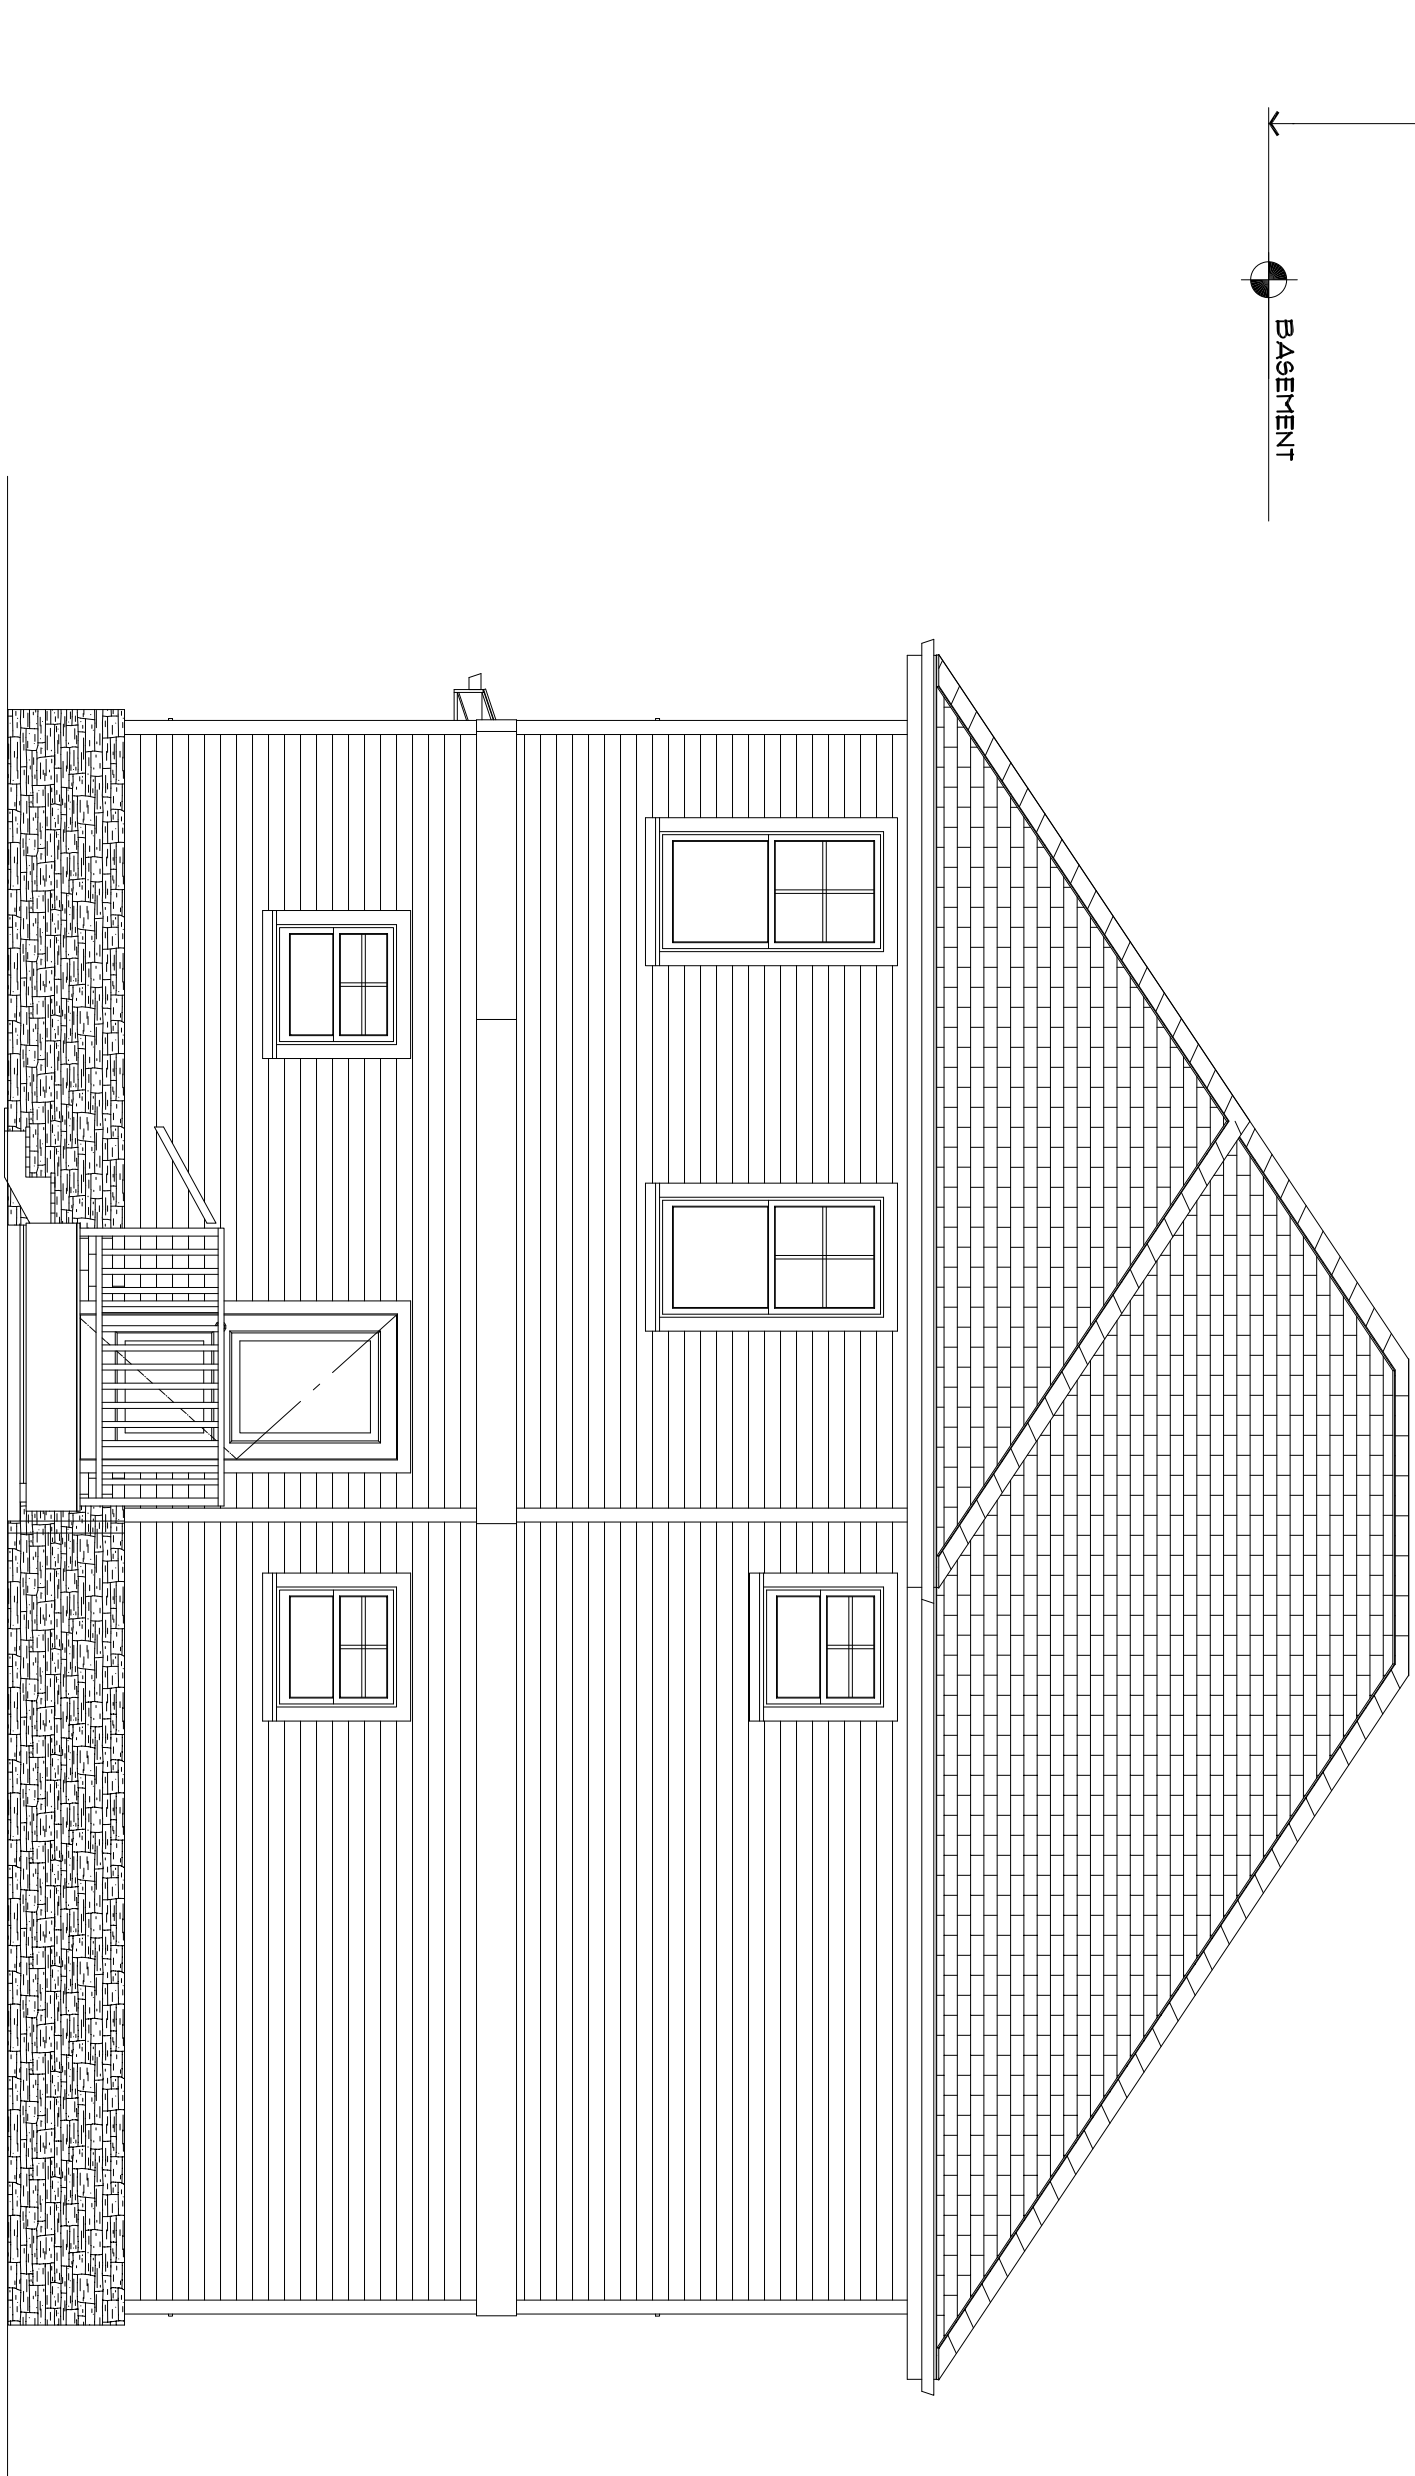

3 SOUTH ELEVATION
SCALE: 1/4"=1'-0"

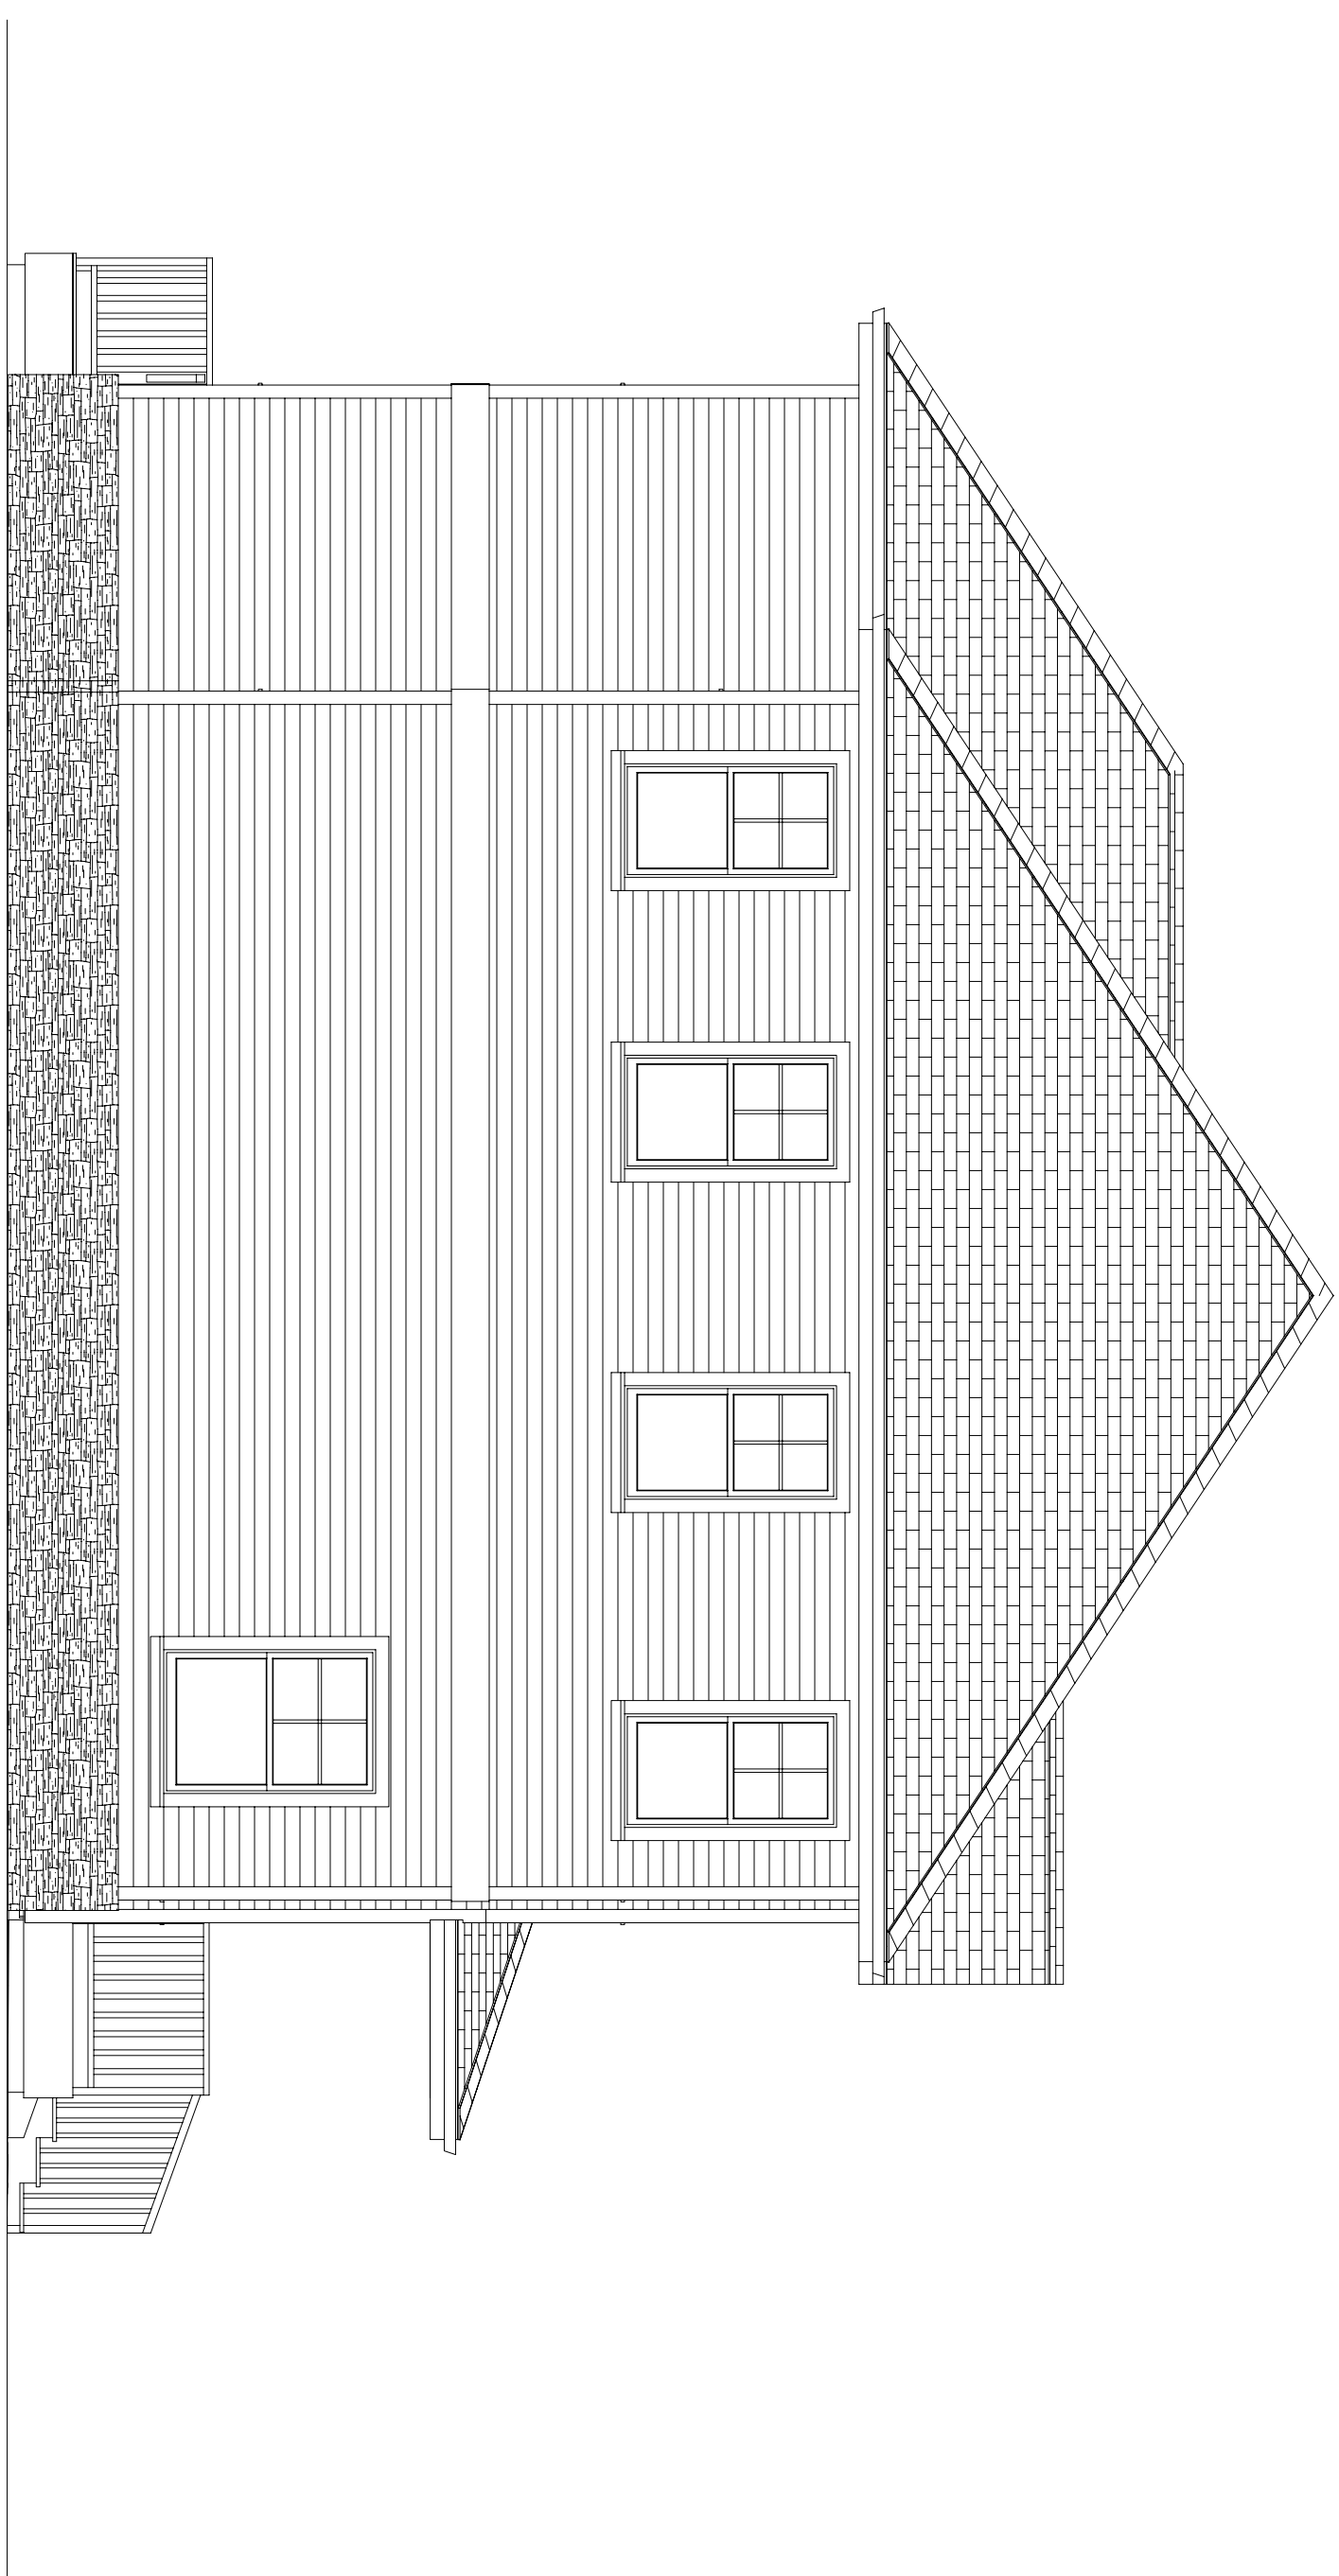

4 EAST ELEVATION
SCALE: 1/4"=1'-0"

DATE:	2.18.20
PROJECT NO.	2020-15
REVISION	DATE
1	
2	
3	
5	
6	

NOTES:
1. ALL DIMENSIONS SHOWN ARE TO F.O. STD UNLESS OTHERWISE NOTED.

COPYRIGHT © 2020 HOME VISION
DESIGN & BUILD
THIS DRAWING IS FOR THE CLIENT'S USE
ONLY. IT IS NOT TO BE REPRODUCED,
COPIED, OR OTHERWISE USED FOR ANY
OTHER PROJECT. THE CLIENT'S RIGHT TO
USE THIS DRAWING SHALL CEASE.

BUILDING ELEVATIONS

SCALE: AS NOTED

A2.0

DRAWN BY: C.B.