




LOCATION PLAN

SCALE: 1" = 100'-0"

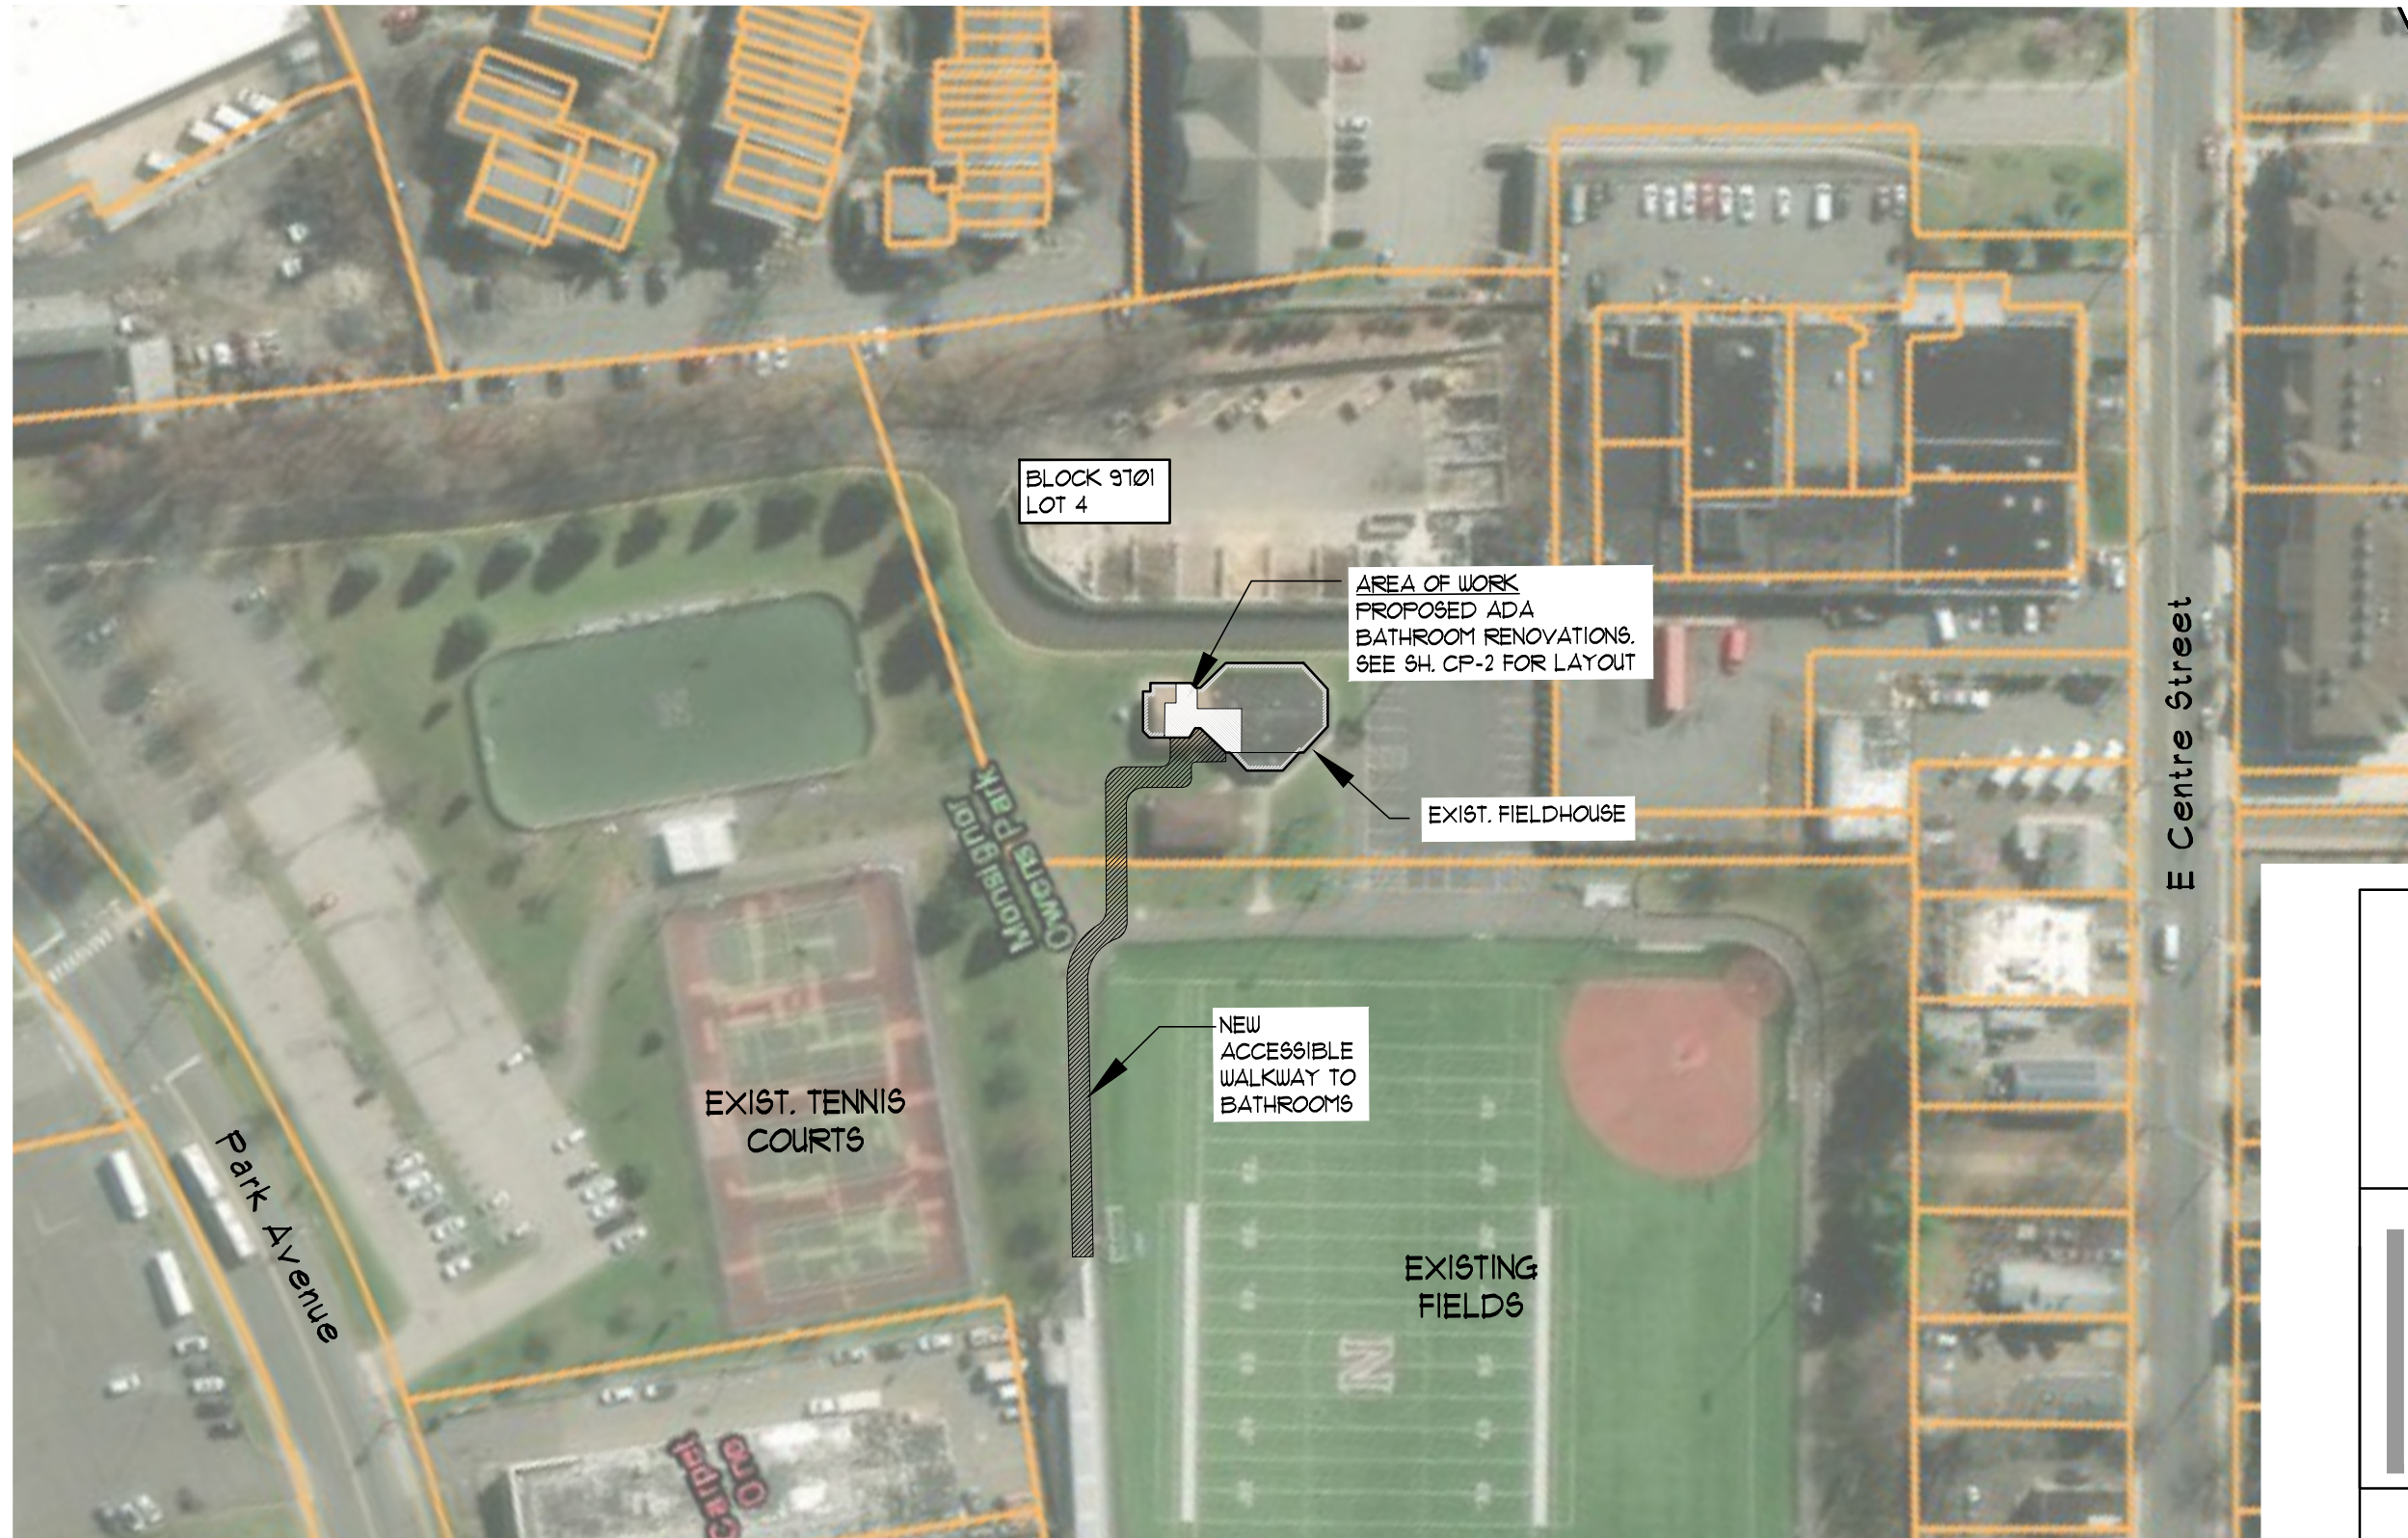

Concept Plans
for:
**ADA Bathroom
Renovations**
located at:
**Monsignor Owens Park
Fieldhouse**
75 Park Ave.
Nutley, NJ 07110
Block 9701, Lot 4

Dassa • Haines
Architectural Group, L.L.C.
Architecture • Planning
Construction Management

74 E. Passaic Ave.
Nutley, N.J. 07110
tel: 973.233.9355
fax: 973.233.9358

Joseph L. Haines, AIA, PP
NJ lic. # AI12995

Site Plan

DATE: 02/02/2026

SCALE: AS SHOWN


JOB # 25-134

DRN:

DRAWN BY: Ju CHECKED BY: JH


CP-1

1 OF 2

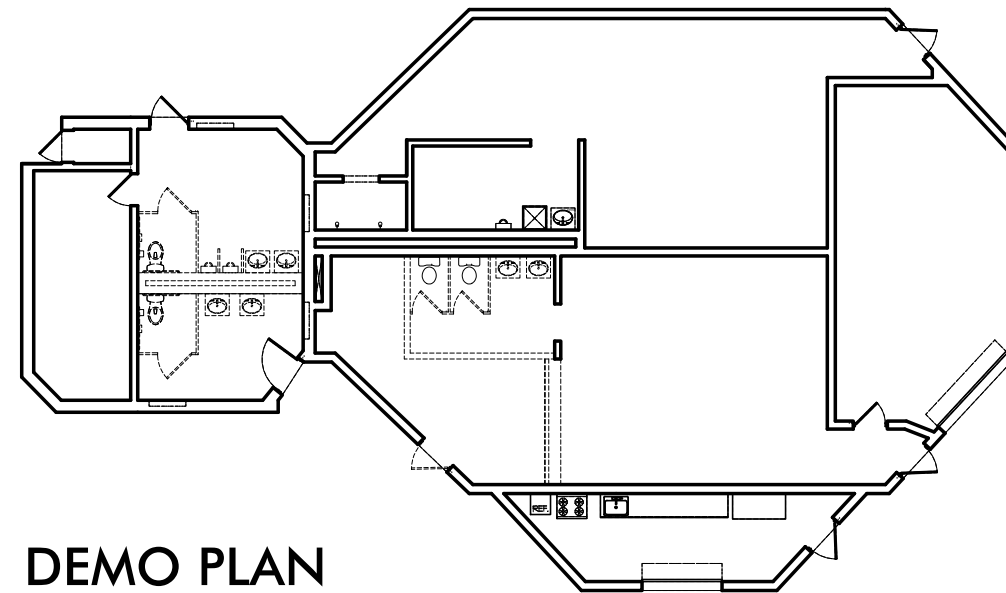

DEMO PLAN

SCALE: 1/16" = 1'-0"

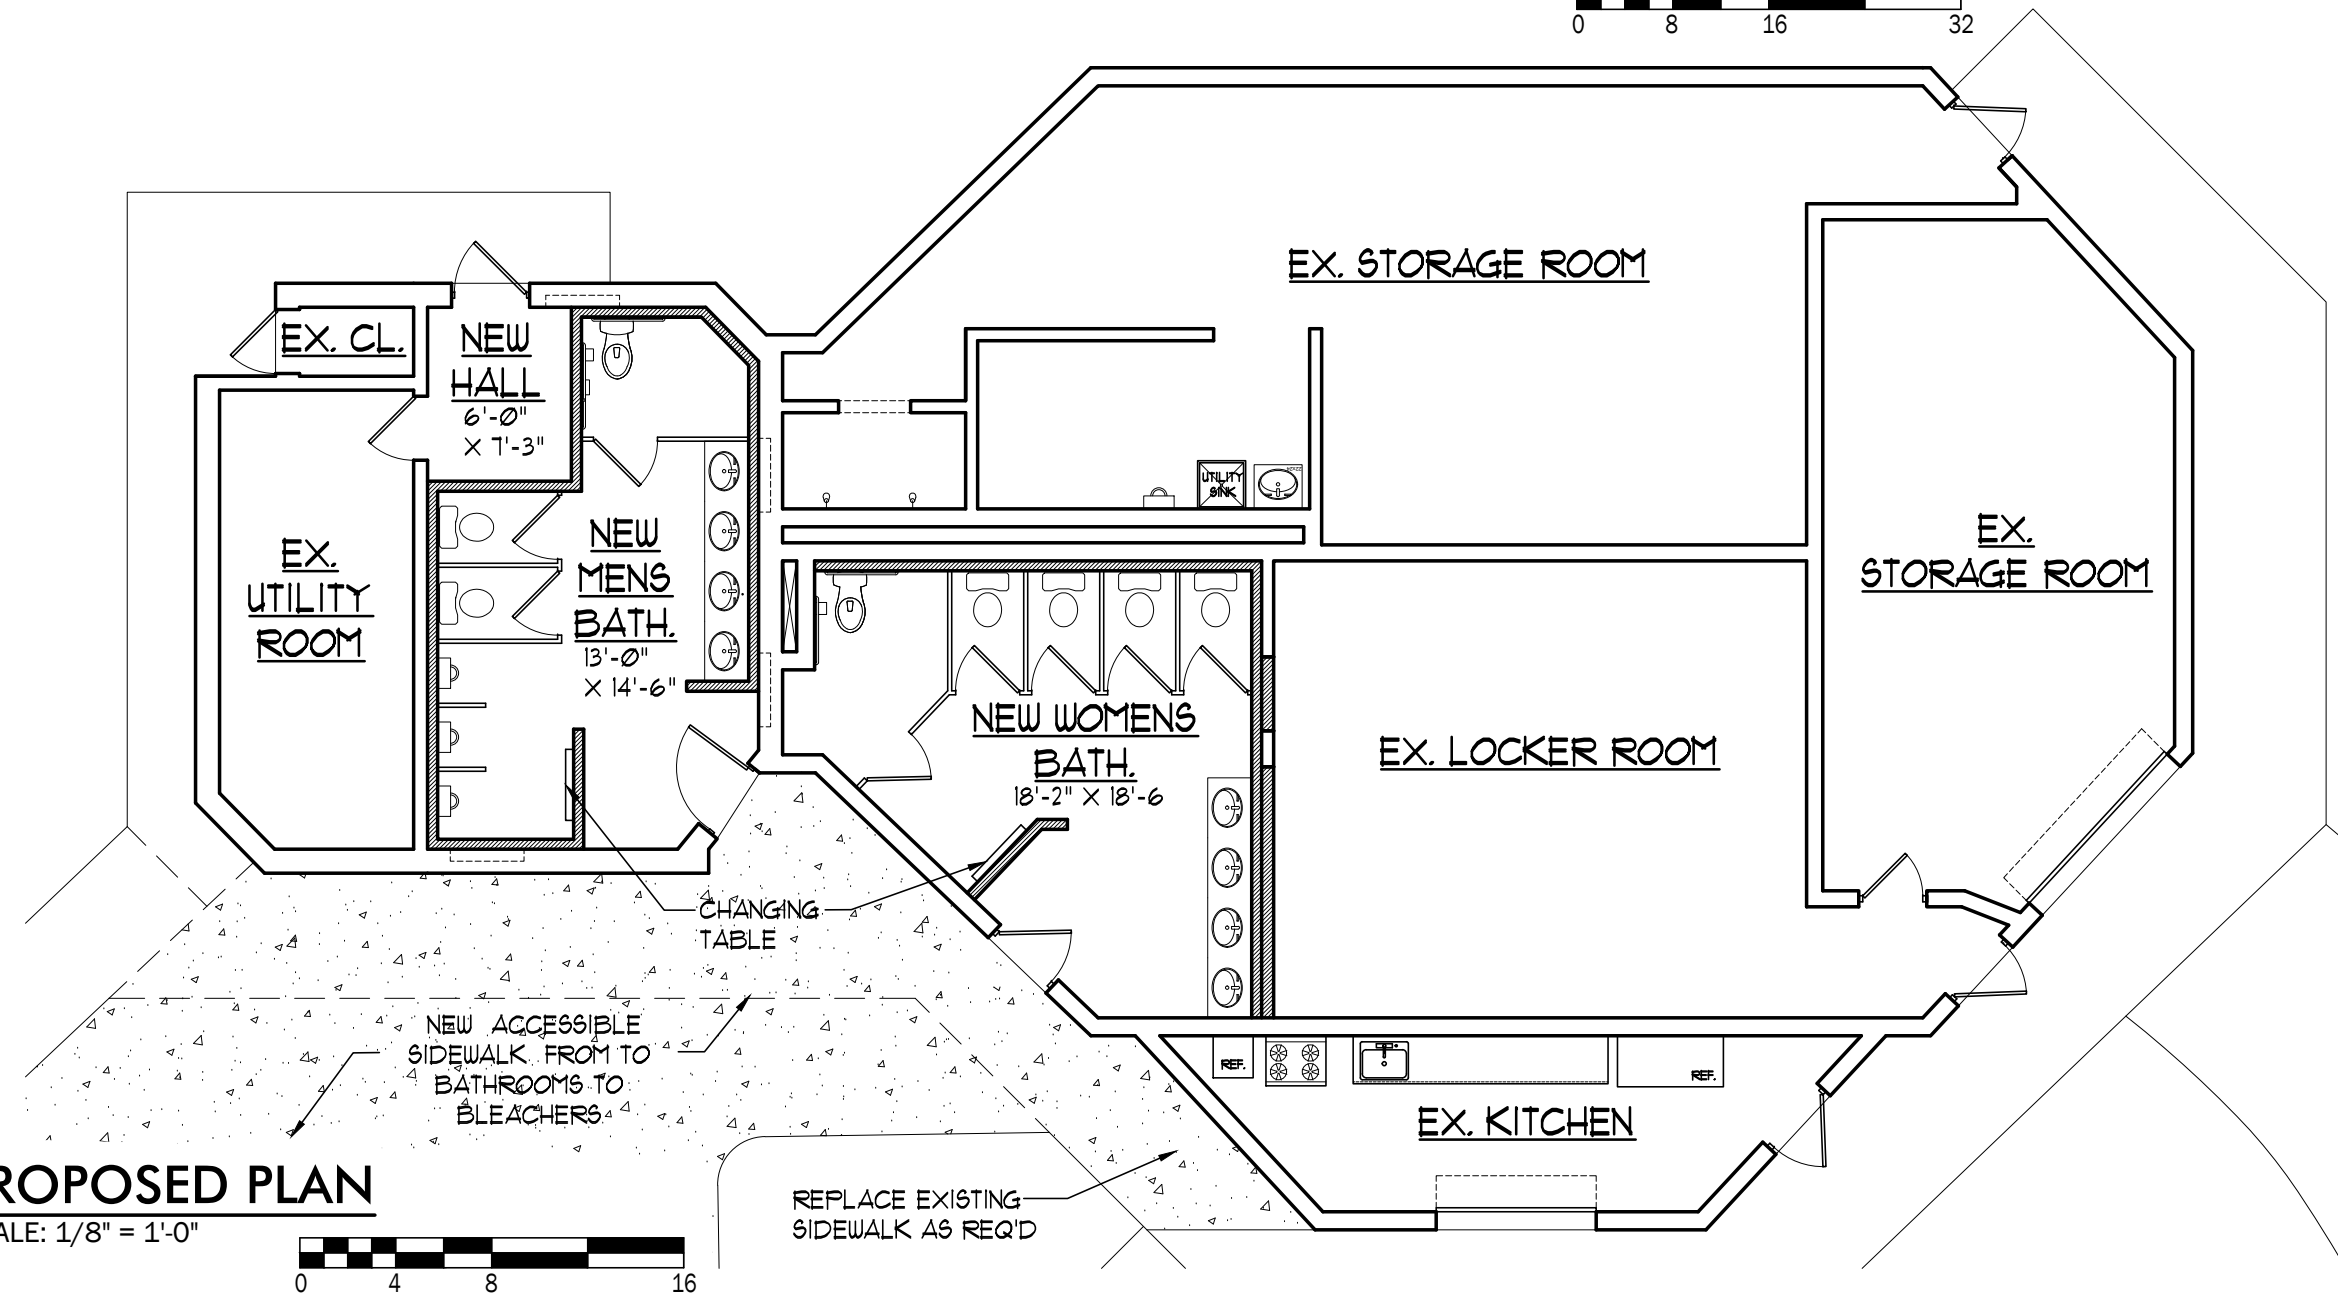

PROPOSED PLAN

SCALE: 1/8" = 1'-0"



Concept Plans
for:
**ADA Bathroom
Renovations**
located at:
Monsignor Owens Park
Fieldhouse
75 Park Ave.
Nutley, NJ 07110
Block 9701, Lot 4



**Demolition &
Proposed Floor
Plans**

DATE: 02/02/2016

SCALE: AS SHOWN

JOB # 25-134

SIN:

DRAWN BY: JH CHECKED BY: JH

CP-2

2 OF 2