


C:\Users\jara\OneDrive\Documents\Operations SST - Operations\2024 OPERATIONS\2024 Estimates\Father Goltzbach Softball Field - LD8 Rendering\Father Goltzbach Softball Field

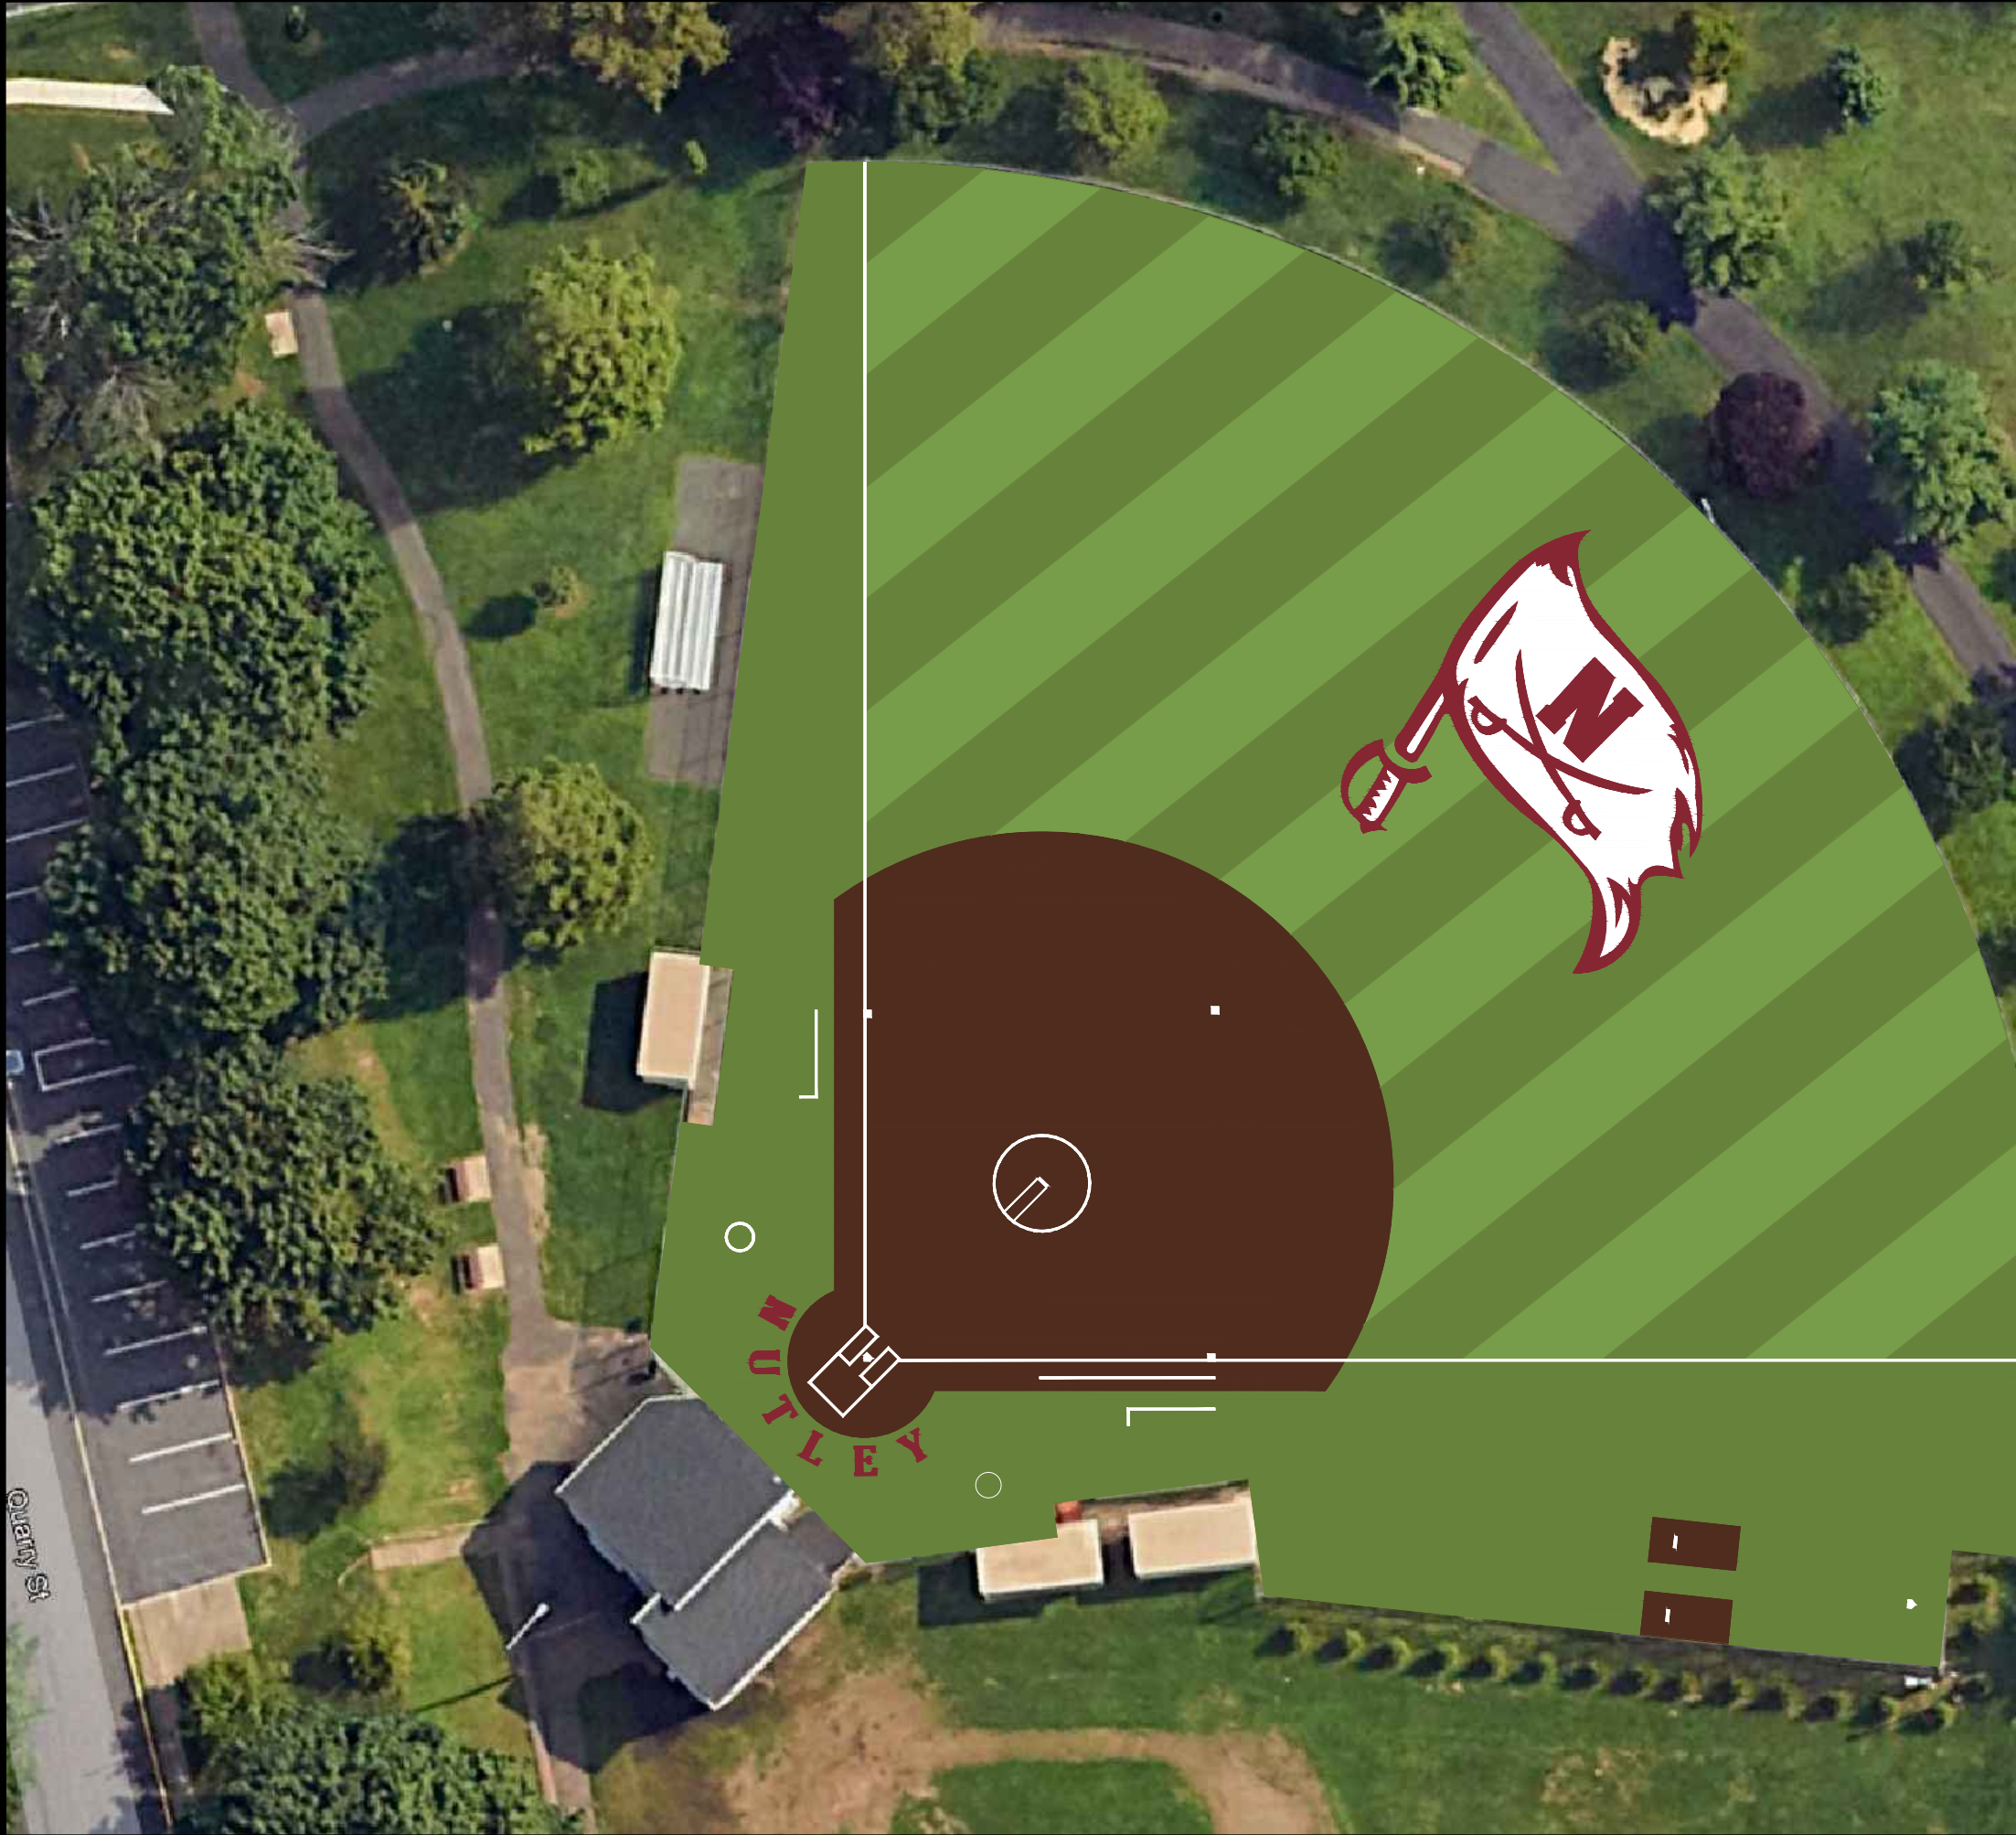

RENDERING NOTES

- 1. Softball Field Size: 45,565 SF
- 2. 5' Halo letter
- 3. 2,000 SF Outfield Logo

scale = 1" = 30'



PRODUCT: TBD
AREA: TBD
INFILL TYPE: RUBB/SAND
INFILL RATIO: TBD
INSTALLER: TBD

FATHER GOLTZBACH  
 SOFTBALL FIELD  
 NUTLEY, NJ 07110

RENDERING

JOB #: #####

DATE: 1/17/2024

DRAWN BY:  
Jimmy Aragón

T R  
 SHEET  
 OF 15

ISSUED FOR ESTIMATING

COPYRIGHT © 2019 - SHAW SPORTS TURF (ALL RIGHTS RESERVED)