

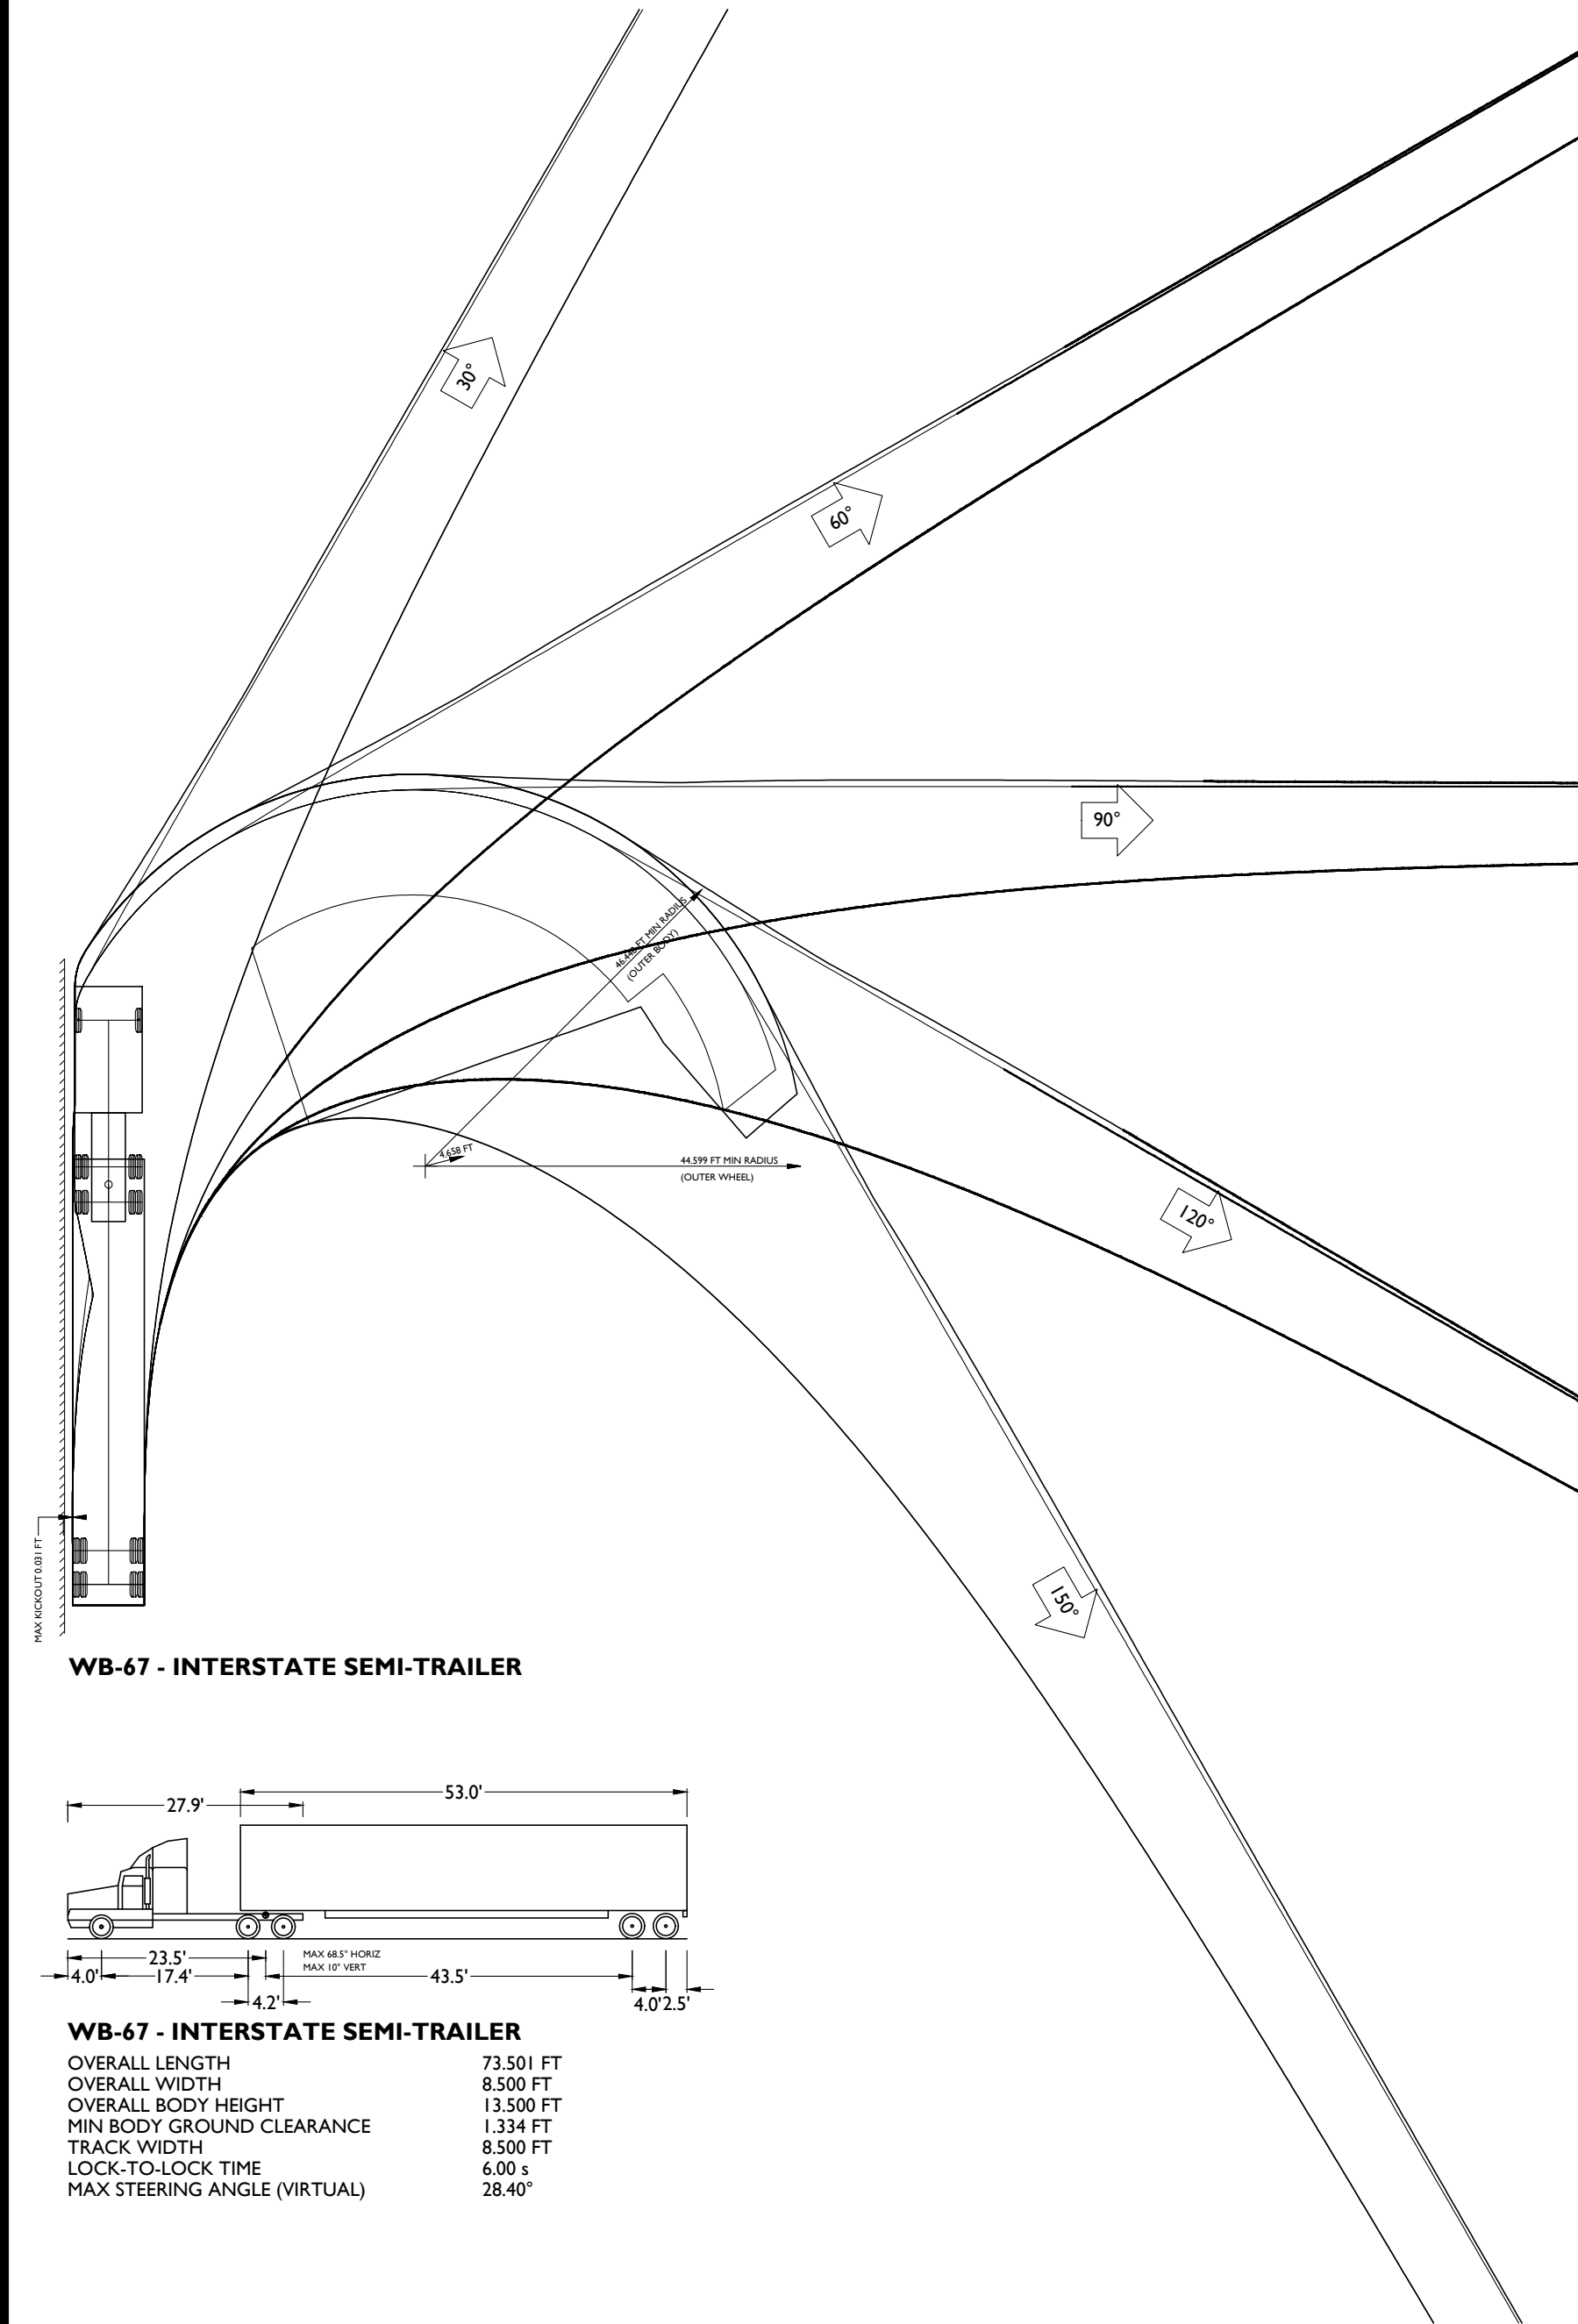
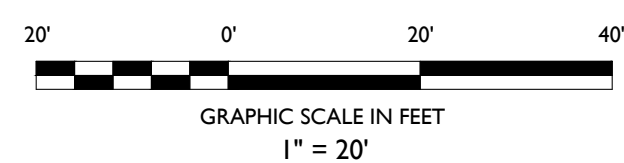


Z:\PROJECTS\170326\170326-07 GALAXY INVEST - 136-44 WASHINGTON AVENUE, NUTLEY, NJ\030517\170326-07 TRUCK TURN EXHIBITS.DWG

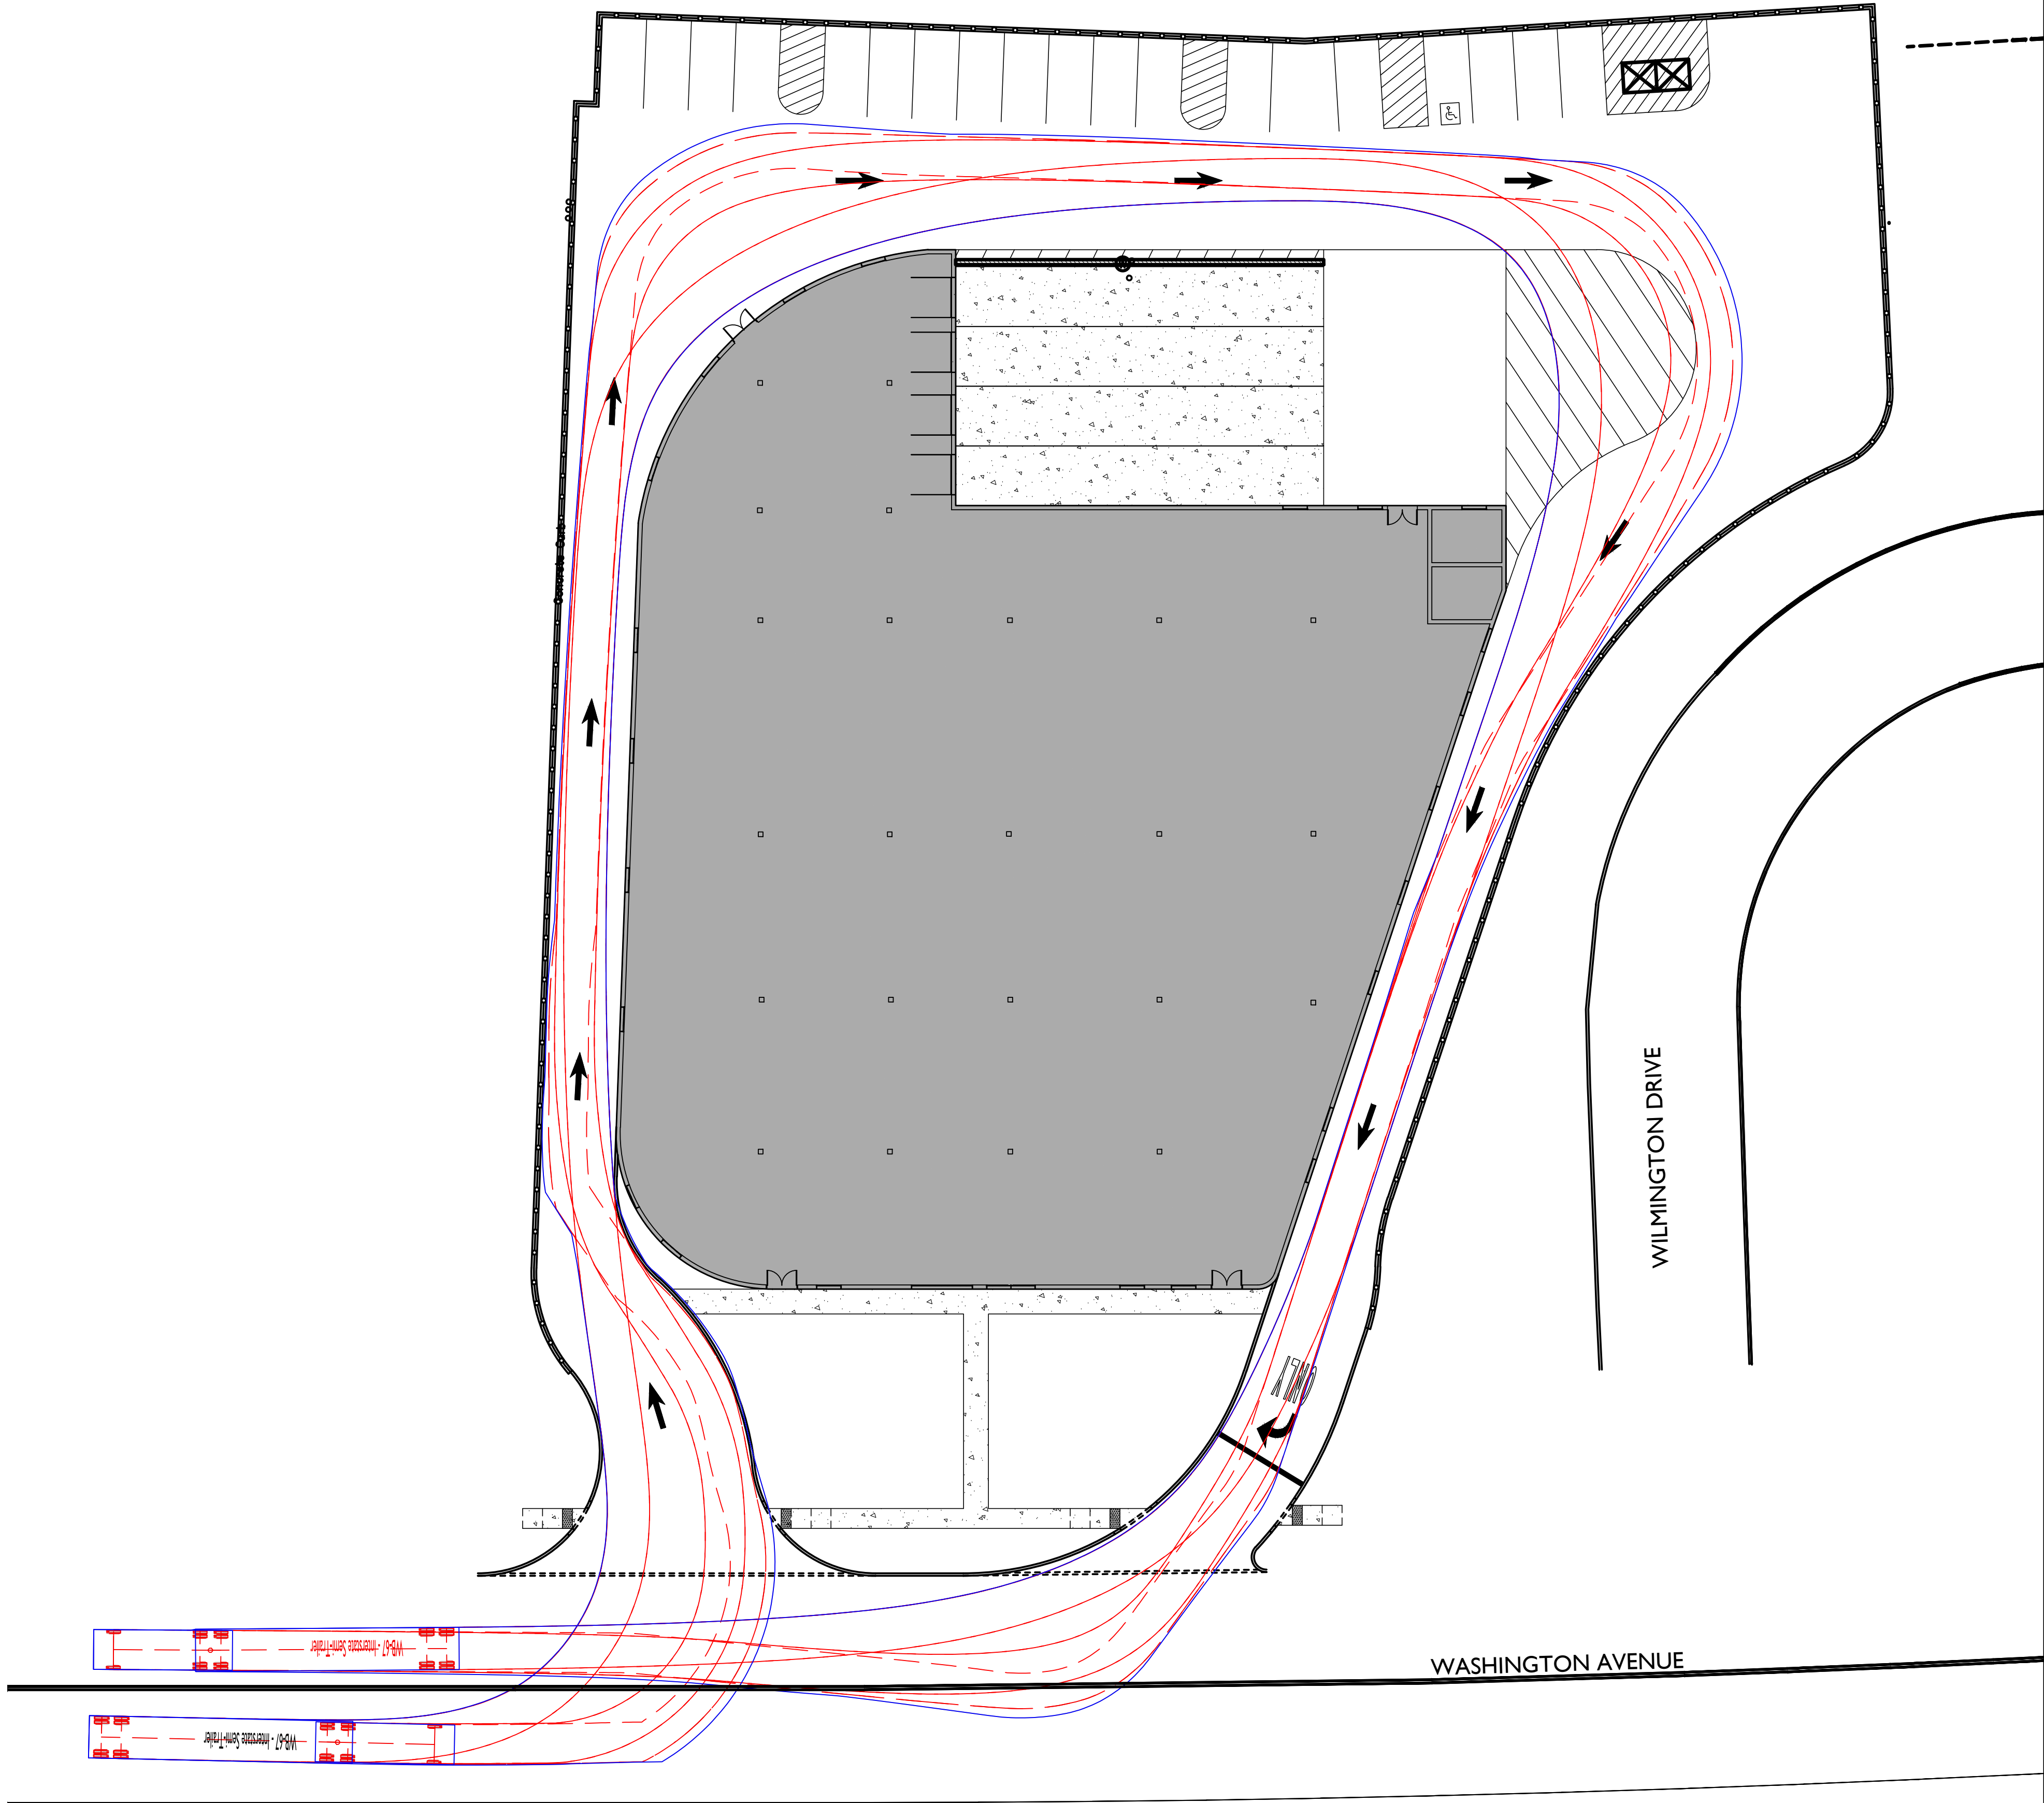

WB-67 - INTERSTATE SEMI-TRAILER

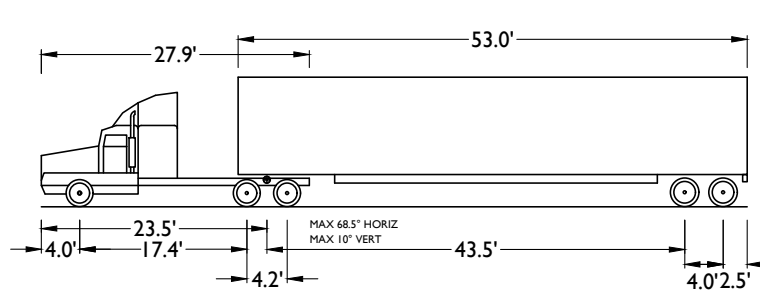

WB-67 - INTERSTATE SEMI-TRAILER

OVERALL LENGTH	73.501 FT
OVERALL WIDTH	8.500 FT
OVERALL BODY HEIGHT	13.500 FT
MIN BODY GROUND CLEARANCE	1.334 FT
TRACK WIDTH	8.500 FT
LOCK-TO-LOCK TIME	6.00 s
MAX STEERING ANGLE (VIRTUAL)	28.40°

LEGEND

- TRAILER/CAB LINE —
- FRONT WHEELS ---
- TRAILER WHEELS ---



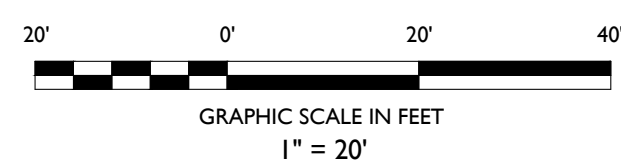


EXHIBIT:

DATE PREPARED:
07/21/2026

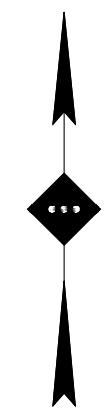


FOR MUNICIPAL SUBMISSION		FOR MUNICIPAL SUBMISSION		DESCRIPTION	
GALAXY INVEST		MM		BY	
PROPOSED WAREHOUSE		06/25/26		DATE	
BLOCK 1502, LOT 12		01		ISSUE	
536-544 WASHINGTON AVE.					
TOWNSHIP OF NUTLEY					
ESSEX COUNTY, NJ					
NOT APPROVED FOR CONSTRUCTION					
STONEFIELD engineering & design					
Rutherford, NJ · New York, NY · Salem, MA Princeton, NJ · Tampa, FL · Birmingham, MI www.stonefielddeng.com					
Headquarters: 92 Park Avenue, Rutherford, NJ 07070 Phone 201.340.4468 · Fax 201.340.4472					
MATTHEW J. SECKLER, P.E. NEW JERSEY LICENSE No. 48731 LICENSED PROFESSIONAL ENGINEER					
STONEFIELD engineering & design					
SCALE: 1" = 20'		PROJECT ID: RUT-260235			
TITLE: WB-67 CIRCULATION					
DRAWING: 1 of 15					

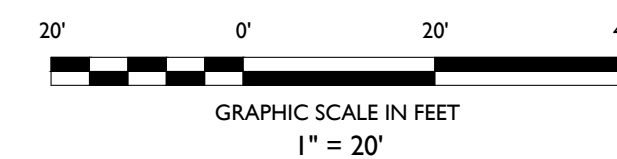

2 of 15

Z:\PROJECTS\170226\170226-07 GALAXY INVEST - 136-44 WASHINGTON AVENUE, NUTLEY, NJ\000-PAV\170226-07 TRUCK TURN EXHIBITS.DWG

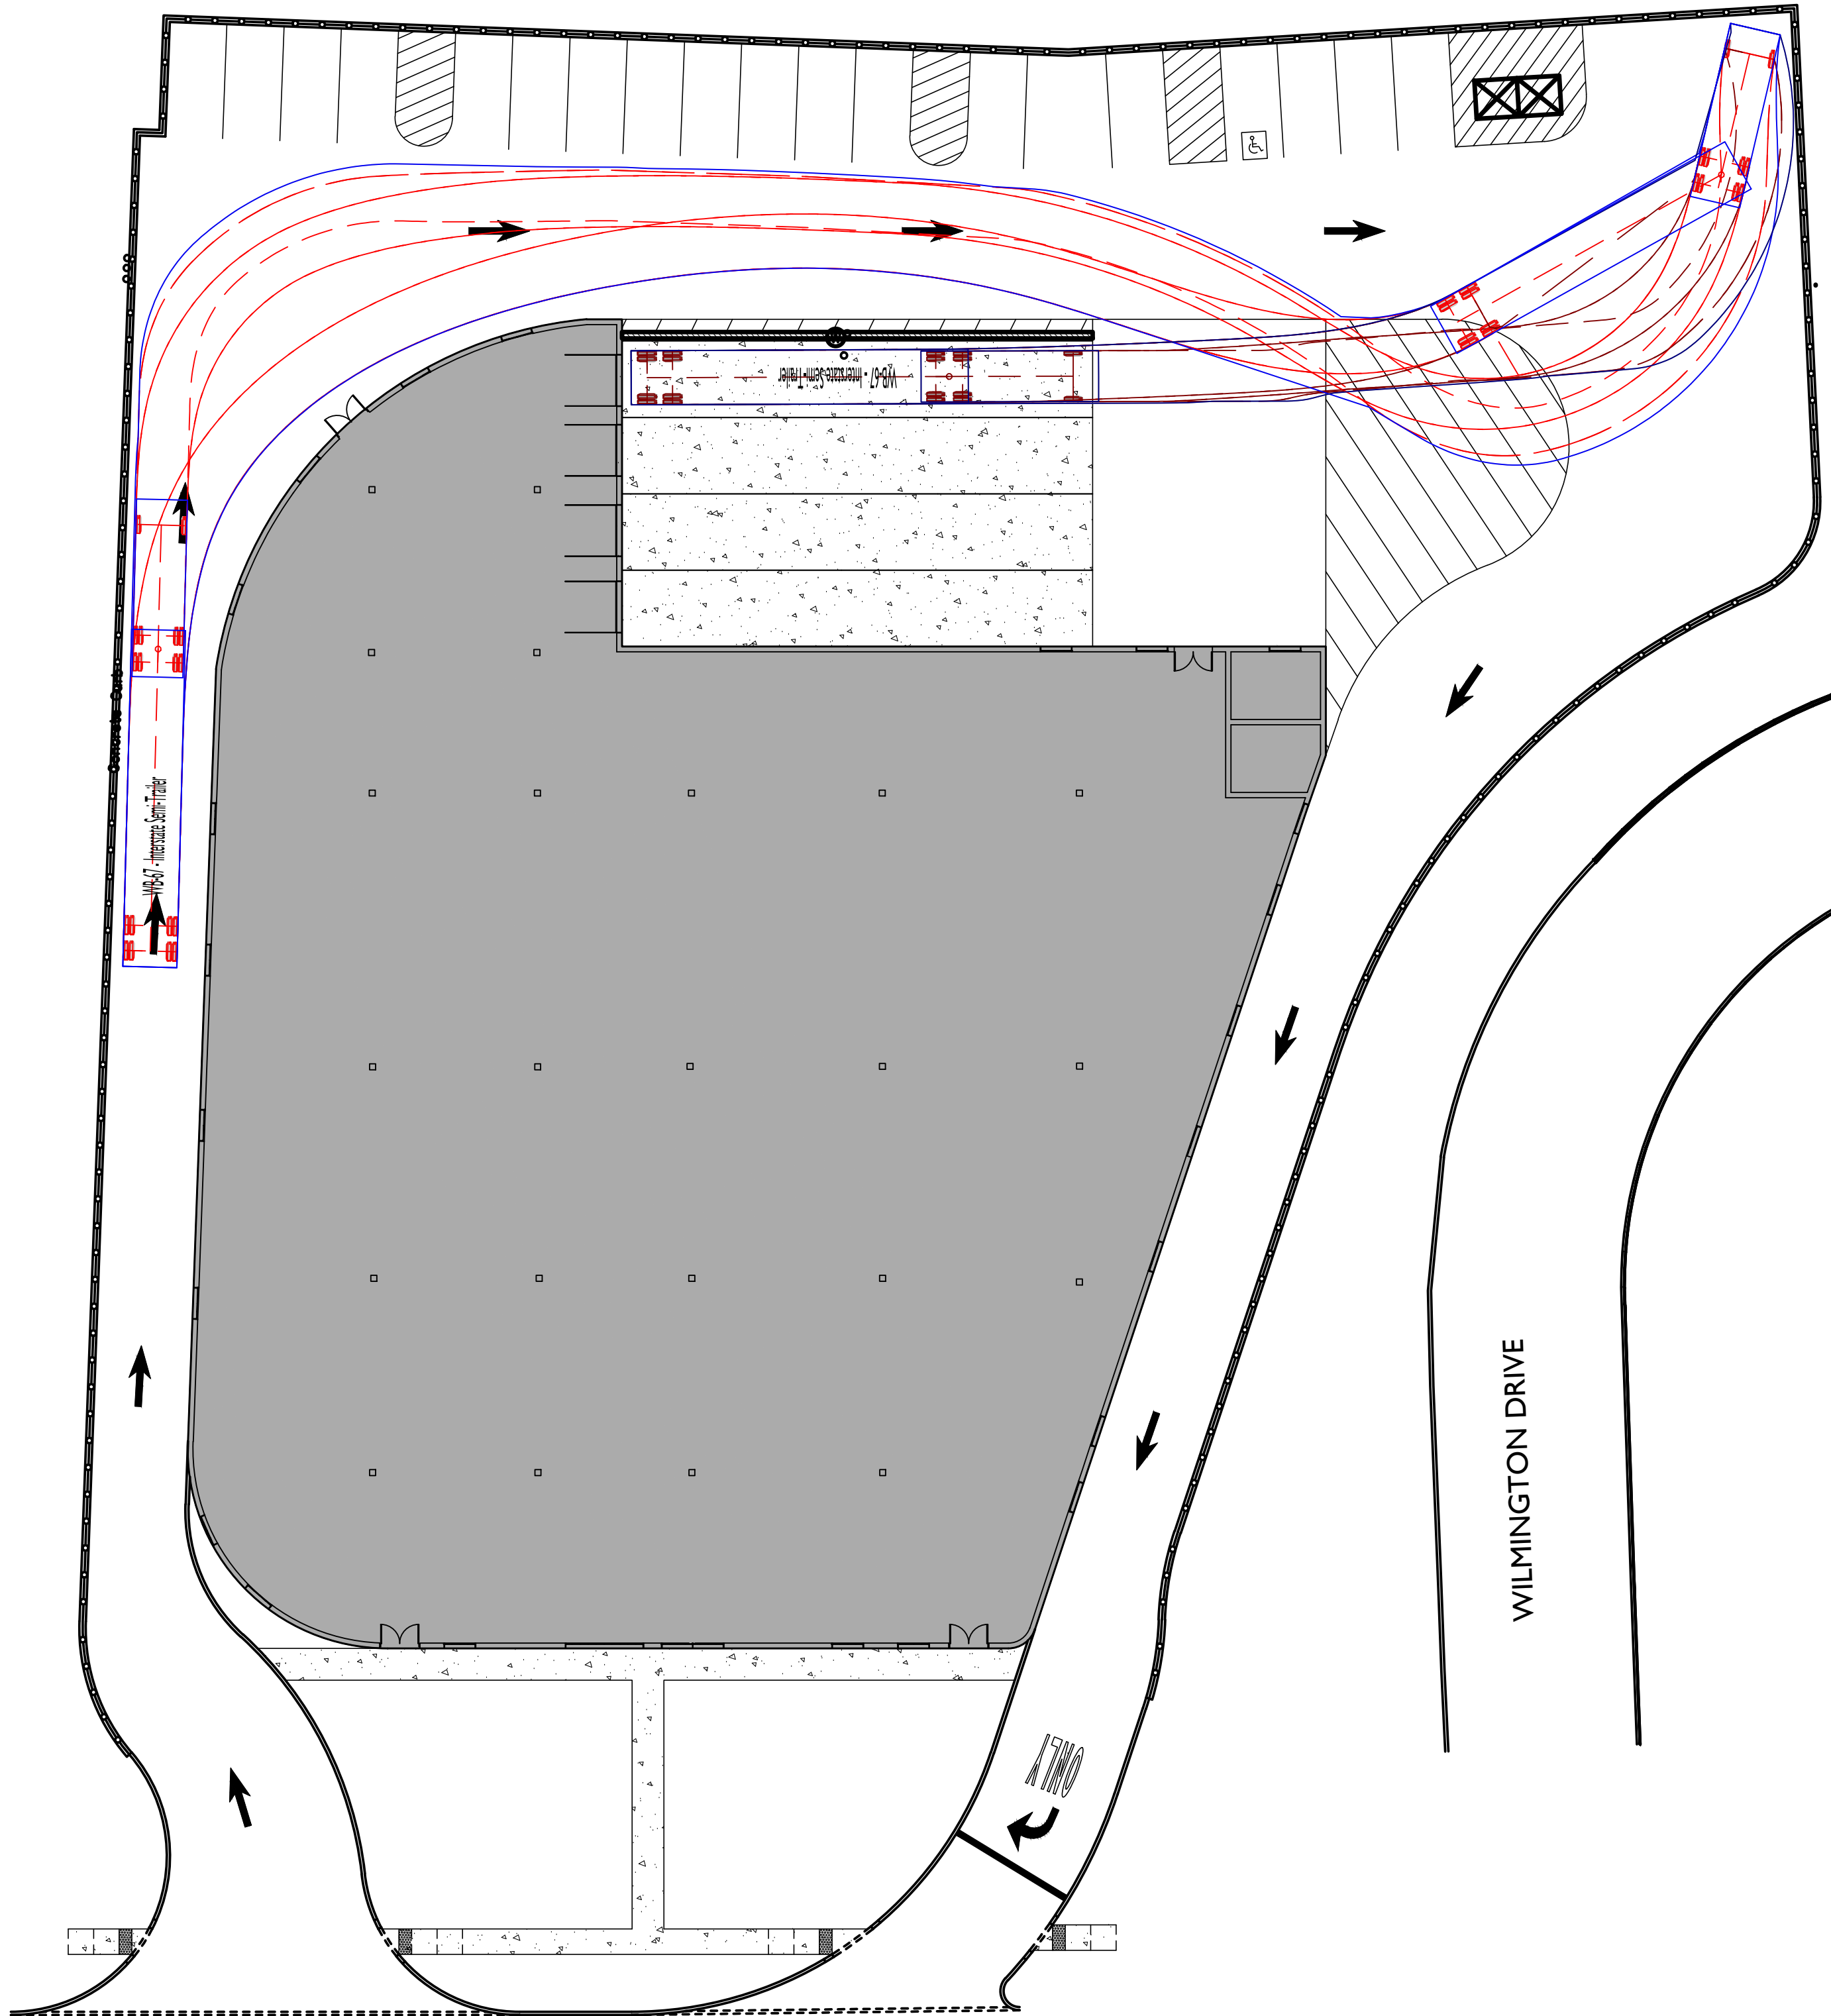

WASHINGTON AVENUE

WILMINGTON DRIVE



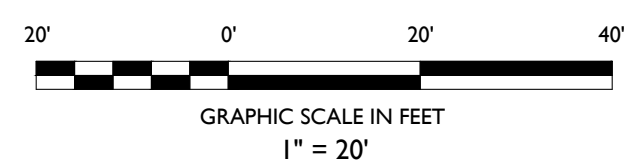


EXHIBIT:

DATE PREPARED:
07/21/2026

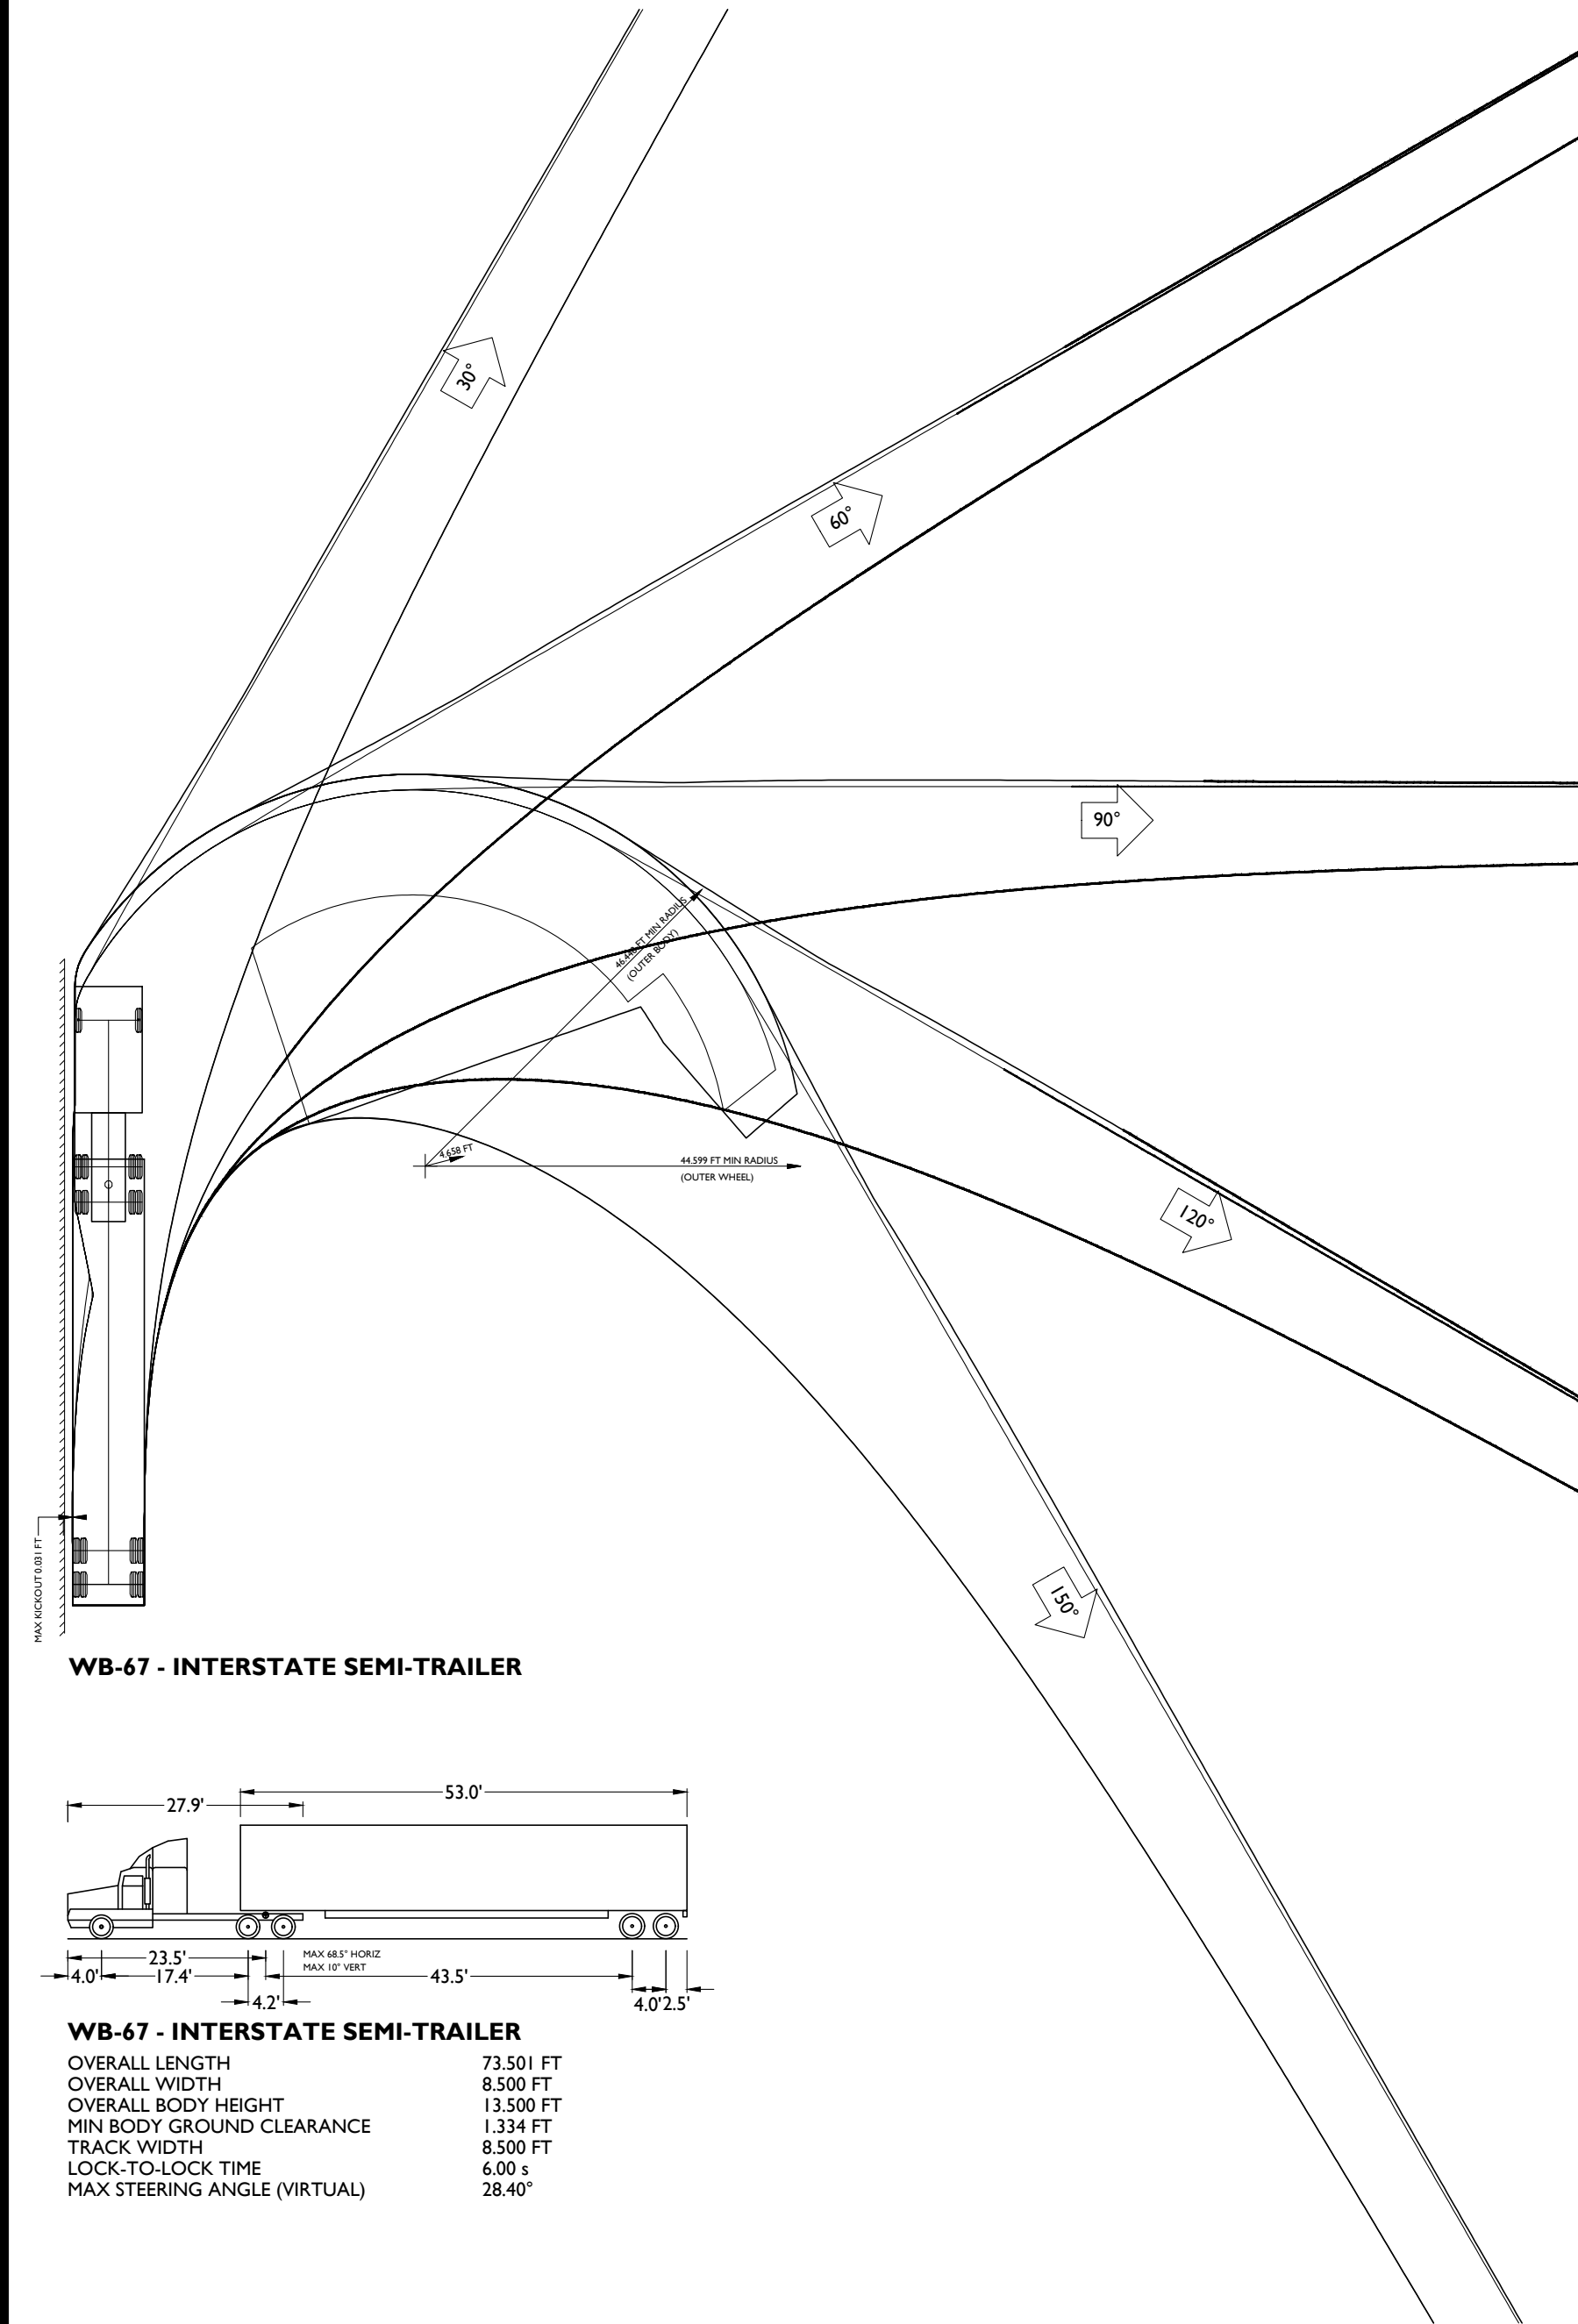

WB-67 - INTERSTATE SEMI-TRAILER


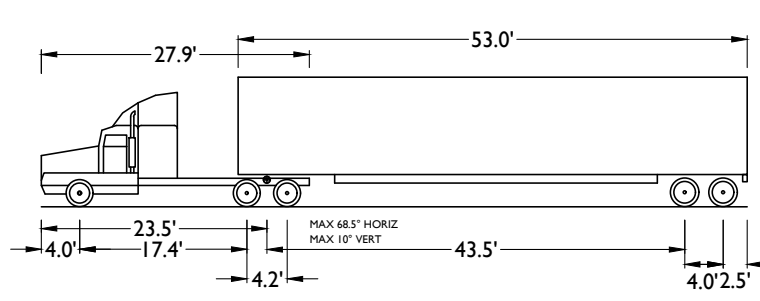


WB-67 - INTERSTATE SEMI-TRAILER

OVERALL LENGTH	73.501 FT
OVERALL WIDTH	8.500 FT
OVERALL BODY HEIGHT	13.500 FT
MIN BODY GROUND CLEARANCE	1.334 FT
TRACK WIDTH	8.500 FT
LOCK-TO-LOCK TIME	6.00 s
MAX STEERING ANGLE (VIRTUAL)	28.40°

LEGEND

- TRAILER/CAB LINE ———
- FRONT WHEELS - - - - -
- TRAILER WHEELS = = = = =

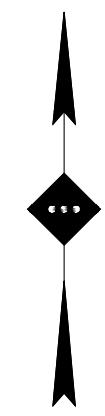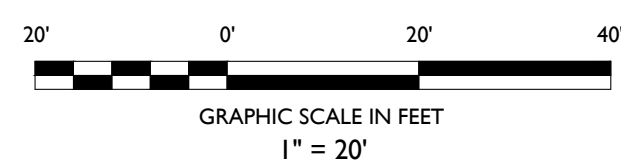

FOR MUNICIPAL SUBMISSION

STONEFIELD
engineering & design

Rutherford, NJ · New York, NY · Salem, MA
Princeton, NJ · Tampa, FL · Birmingham, MI
www.stonefieldeng.com

Headquarters: 92 Park Avenue, Rutherford, NJ 07070
Phone 201.340.4468 · Fax 201.340.4472

FOR MUNICIPAL SUBMISSION

GALAXY INVEST
PROPOSED WAREHOUSE

BLOCK 1502, LOT 12
536-544 WASHINGTON AVE.
TOWNSHIP OF NUTLEY
ESSEX COUNTY, NJ

MATTHEW J. SECKLER, P.E.
NEW JERSEY LICENSE No. 48731
LICENSED PROFESSIONAL ENGINEER

STONEFIELD
engineering & design

SCALE: 1" = 20' PROJECT ID: RUT-260235


TITLE:
WB-67 BAY 1-A

DRAWING:
4 of 15

FOR MUNICIPAL SUBMISSION		DESCRIPTION	
DATE	BY	DATE	BY
06/25/26	MM		
01	ISSUE		

NOT APPROVED FOR CONSTRUCTION

Z:\PROJECTS\170226\170226-07\170226-07 GALAXY INVEST - 136-44 WASHINGTON AVENUE, NUTLEY, NJ\000-PA07170226-07 TRUCK TURN EXHIBITS.DWG

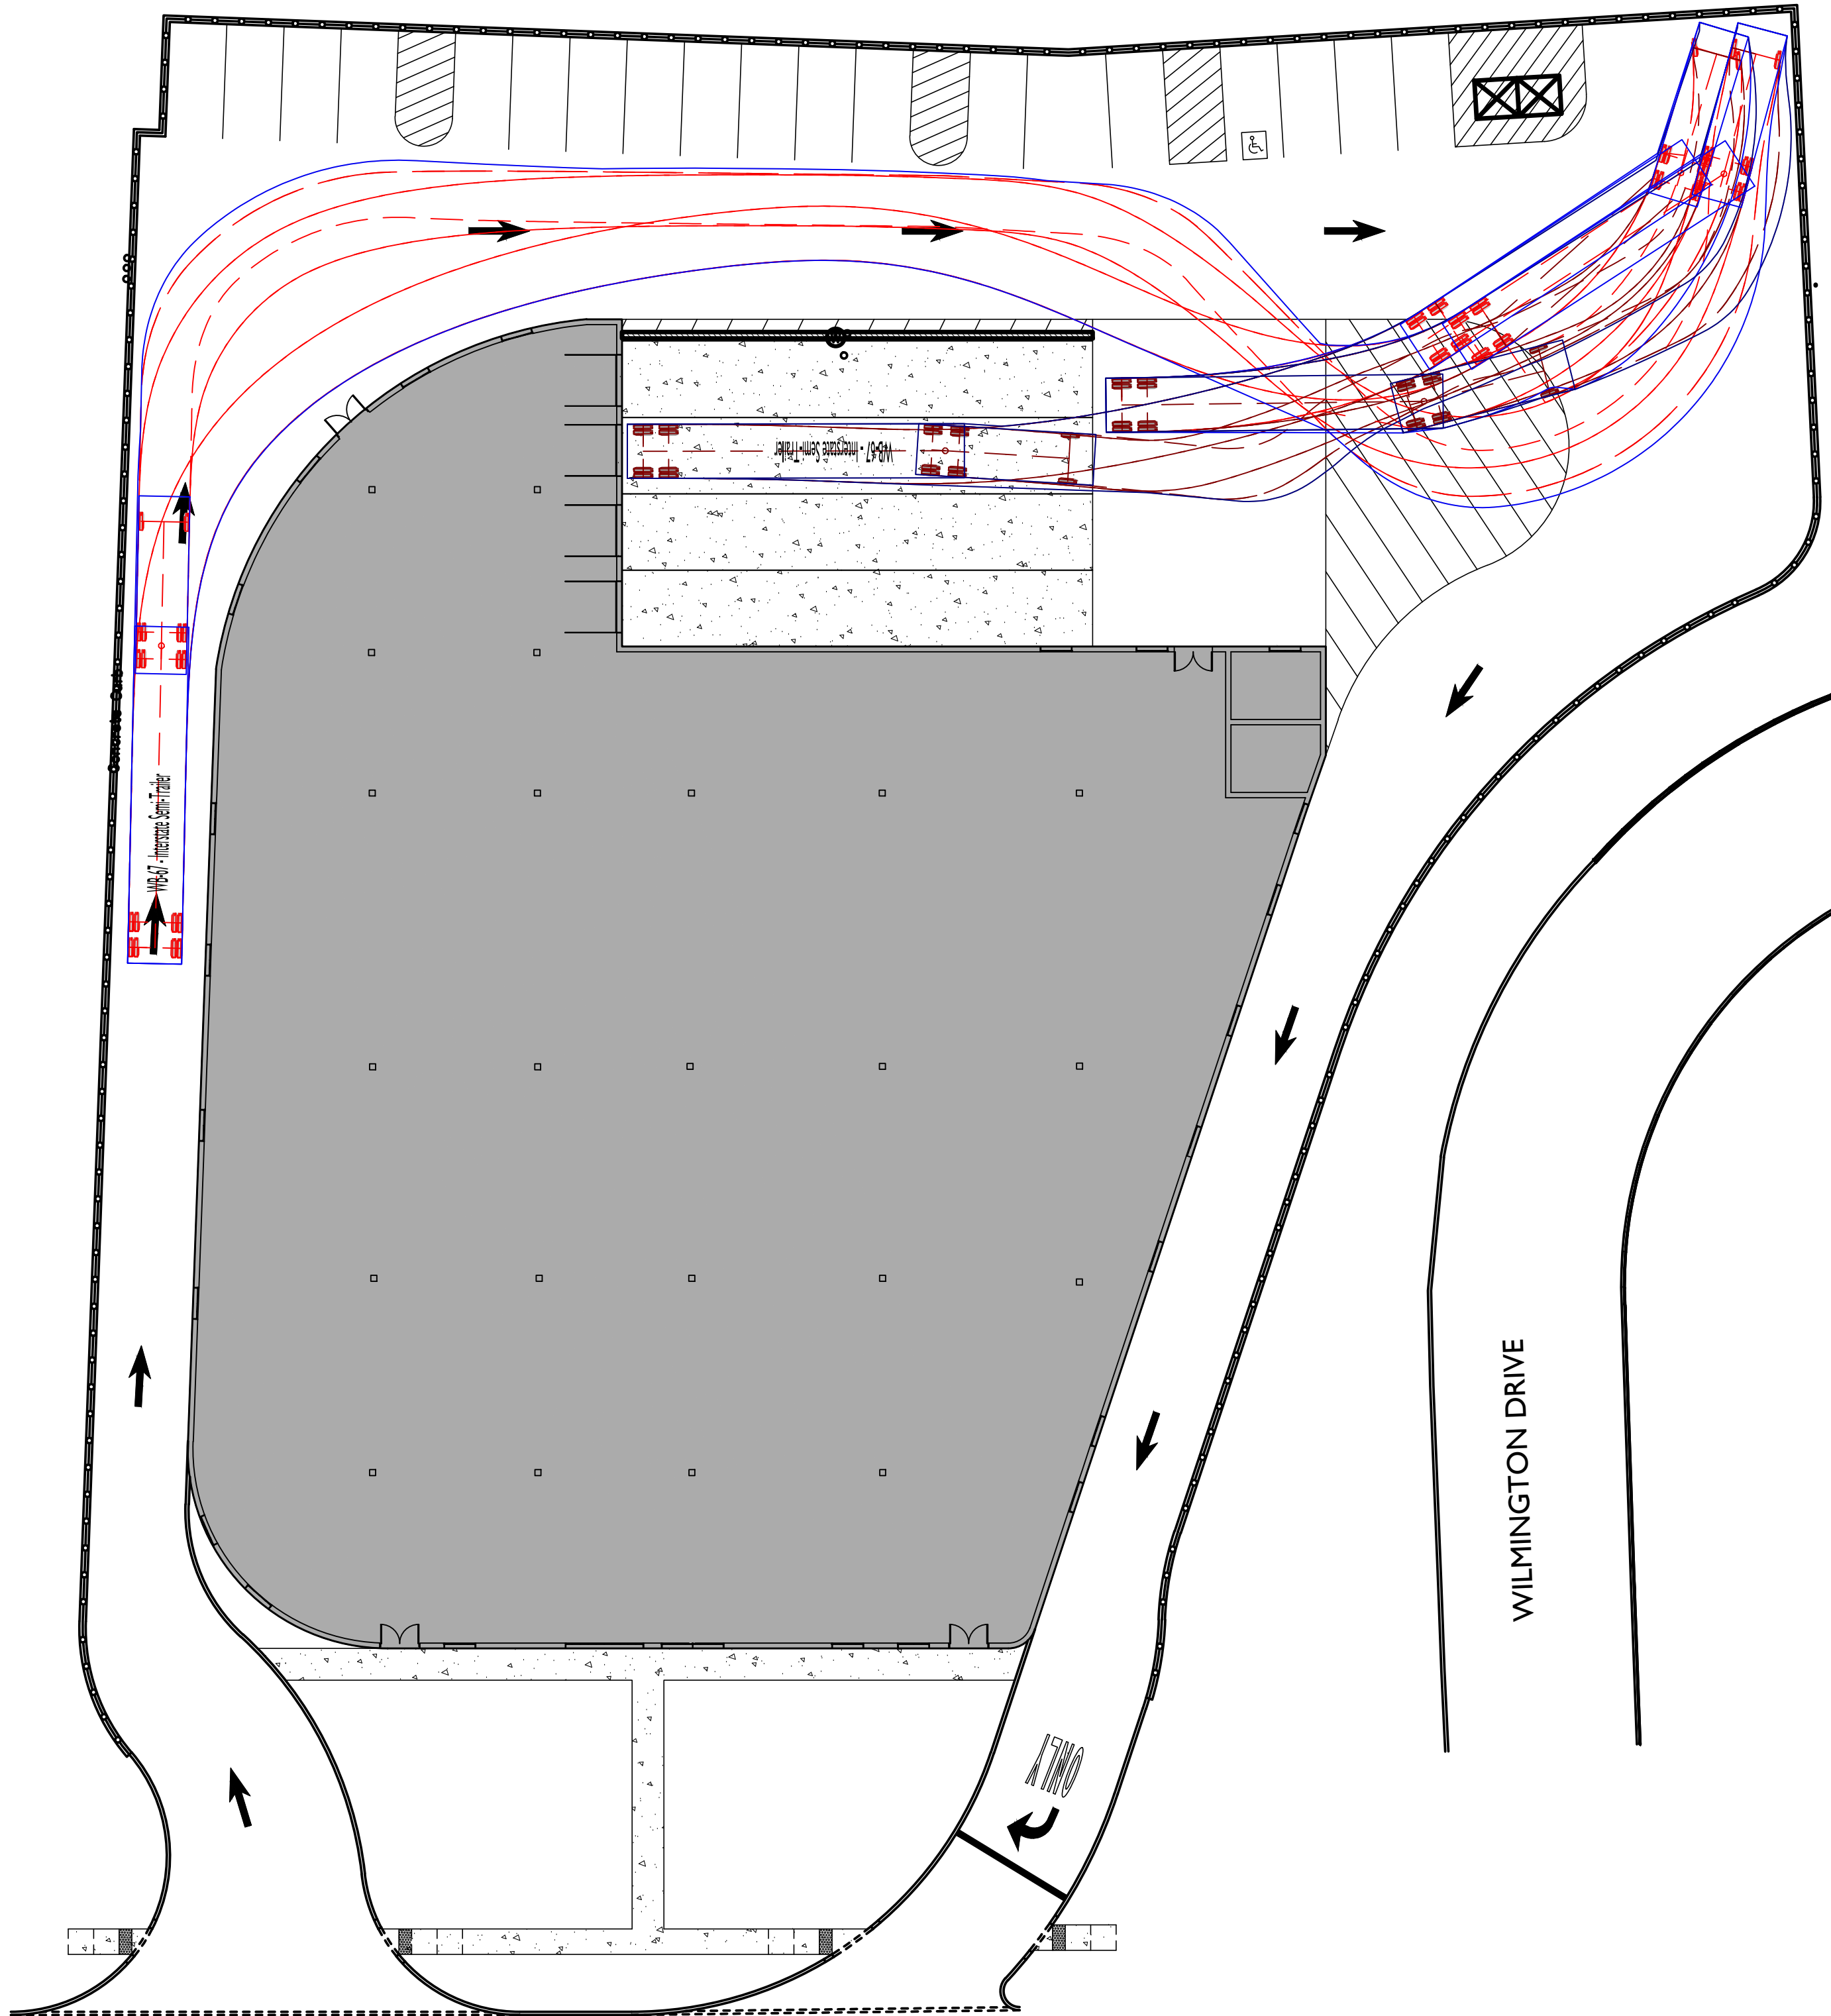

WASHINGTON AVENUE

WILMINGTON DRIVE



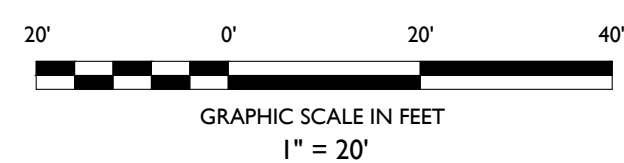


EXHIBIT:

DATE PREPARED:
07/21/2026

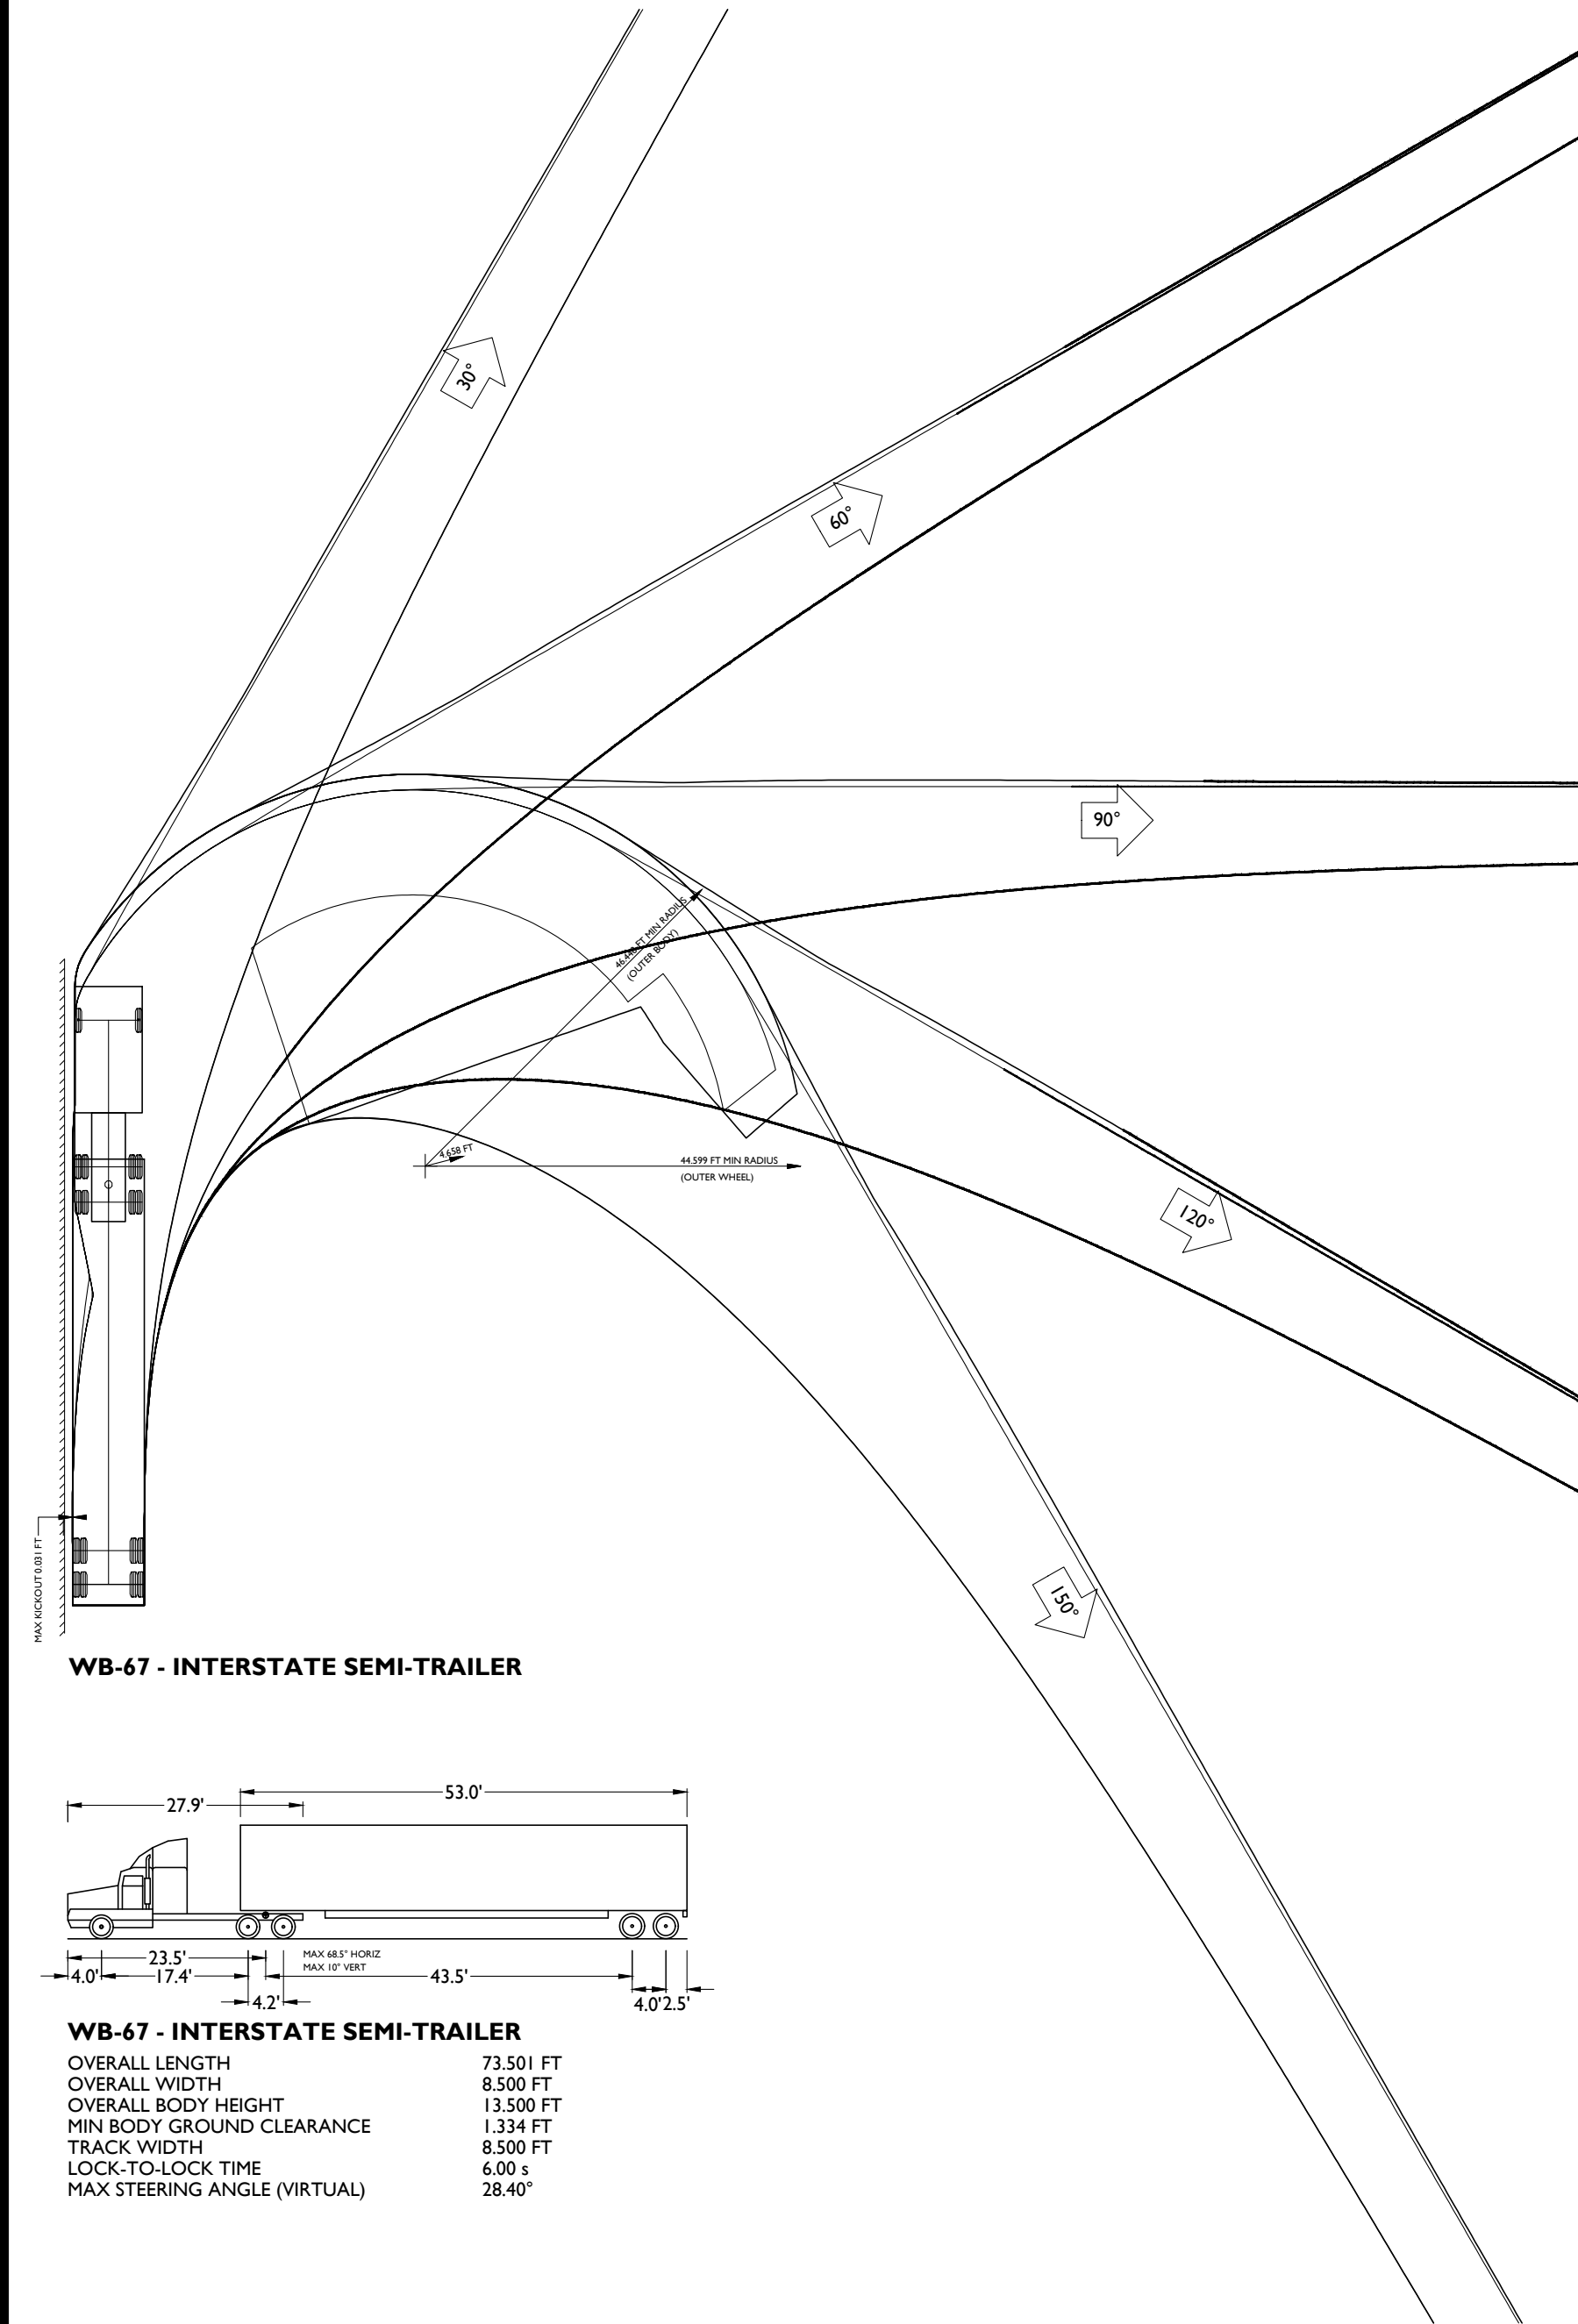

WB-67 - INTERSTATE SEMI-TRAILER

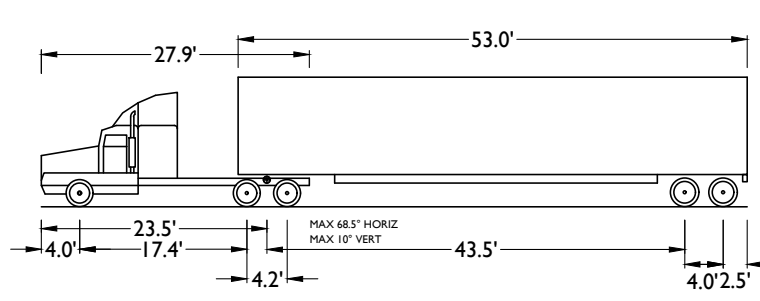


WB-67 - INTERSTATE SEMI-TRAILER

OVERALL LENGTH	73.501 FT
OVERALL WIDTH	8.500 FT
OVERALL BODY HEIGHT	13.500 FT
MIN BODY GROUND CLEARANCE	1.334 FT
TRACK WIDTH	8.500 FT
LOCK-TO-LOCK TIME	6.00 s
MAX STEERING ANGLE (VIRTUAL)	28.40°

LEGEND

- TRAILER/CAB LINE ———
- FRONT WHEELS - - - - -
- TRAILER WHEELS = = = = =

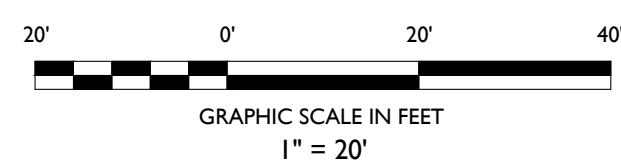

Rutherford, NJ · New York, NY · Salem, MA
Princeton, NJ · Tampa, FL · Birmingham, MI
www.stonefieldeng.com
Headquarters: 92 Park Avenue, Rutherford, NJ 07070
Phone 201.340.4468 · Fax 201.340.4472

FOR MUNICIPAL SUBMISSION
GALAXY INVEST
PROPOSED WAREHOUSE

BLOCK 1502, LOT 12
536-544 WASHINGTON AVE.
TOWNSHIP OF NUTLEY
ESSEX COUNTY, NJ

MATTHEW J. SECKLER, P.E.
NEW JERSEY LICENSE No. 48731
LICENSED PROFESSIONAL ENGINEER



SCALE: 1" = 20' PROJECT ID: RUT-260235

TITLE:

WB-67 BAY 2-A

DRAWING:

5 of 15

NOT APPROVED FOR CONSTRUCTION

ISSUE	DATE	BY	DESCRIPTION
01	06/25/26	MM	FOR MUNICIPAL SUBMISSION

20' 0' 20' 40'



GRAPHIC SCALE IN FEET
1" = 20'

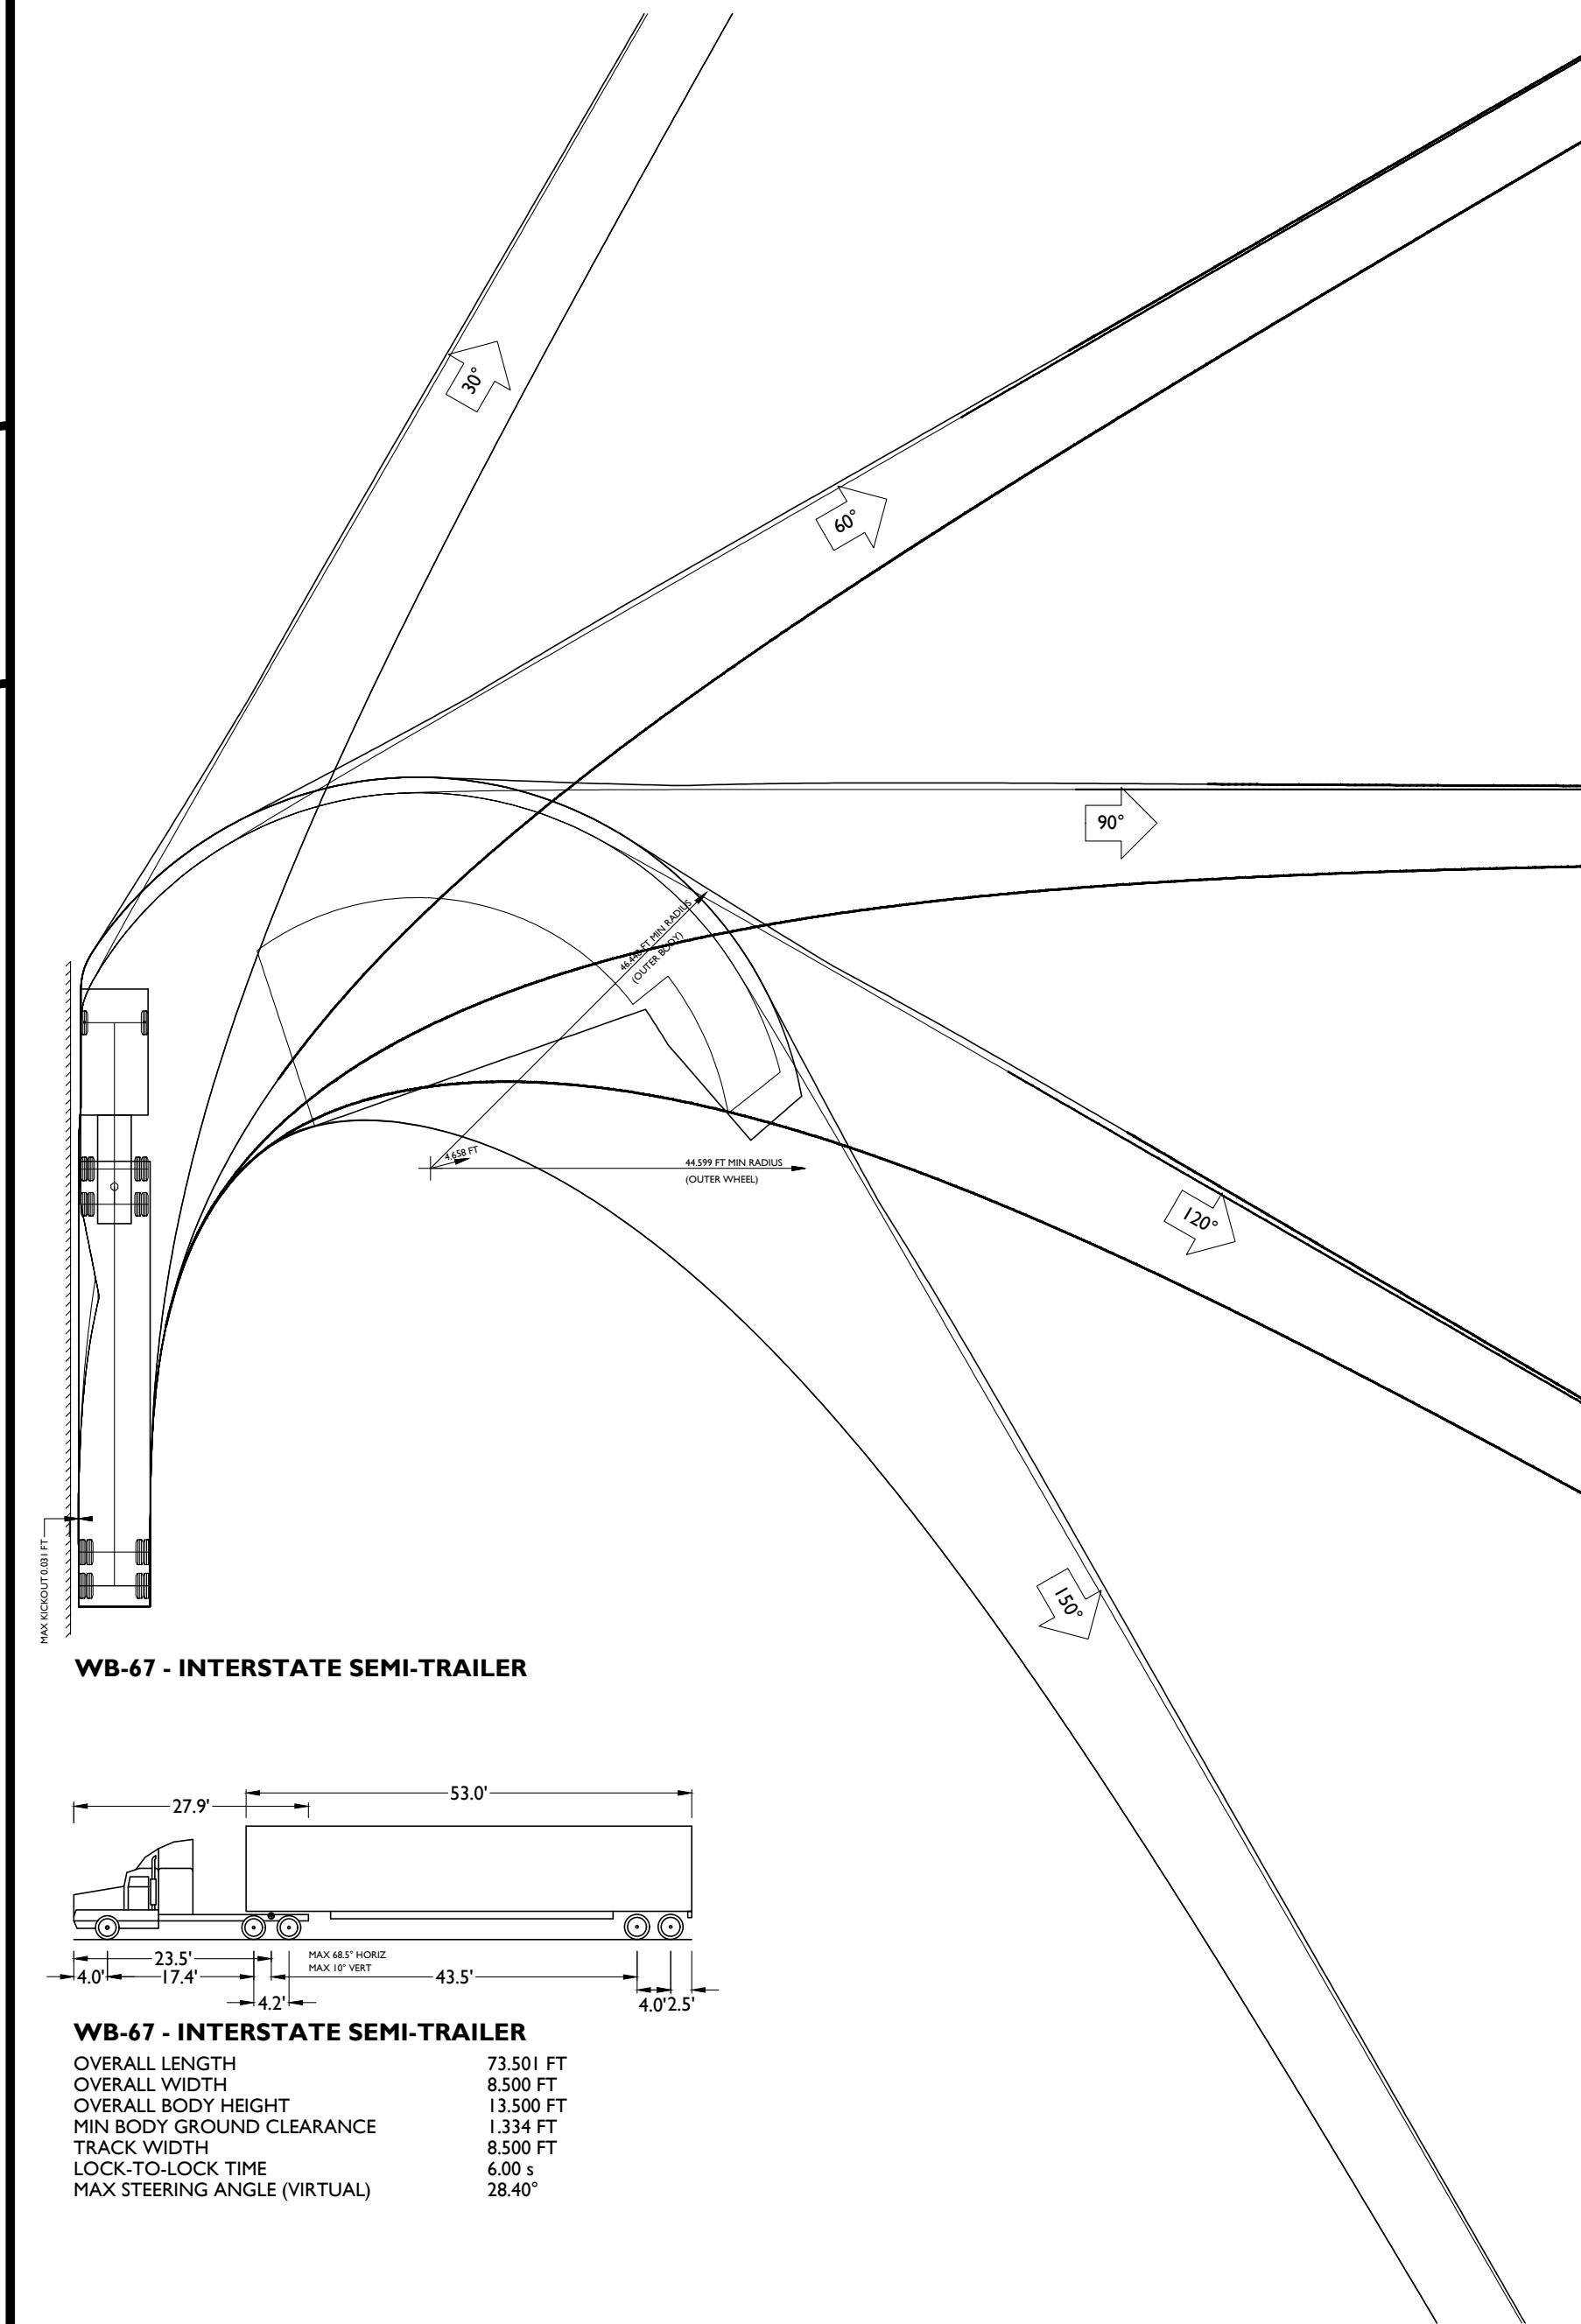


Diagram illustrating the dimensions of a 53' flatbed trailer:


- Overall Length: 53.0'
- Wheelbase: 43.5'
- Trailer Body Height (Front): 27.9'
- Trailer Body Height (Rear): 23.5'
- Trailer Body Height (Front): 17.4'
- Trailer Body Height (Rear): 4.2'
- Trailer Body Height (Front): 4.0'
- Trailer Body Height (Rear): 4.0' to 2.5'

OVERALL LENGTH	73.501 FT
OVERALL WIDTH	8.500 FT
OVERALL BODY HEIGHT	13.500 FT
MIN BODY GROUND CLEARANCE	1.334 FT
TRACK WIDTH	8.500 FT
LOCK-TO-LOCK TIME	6.00 s
MAX STEERING ANGLE (VIRTUAL)	28.40°

TRAILER/CAB LINE


FRONT WHEELS

TRAILER WHEELS

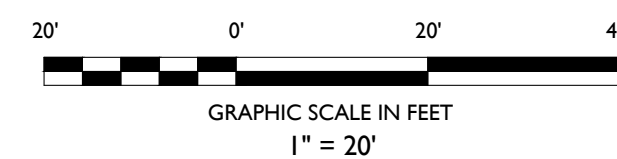



7 of 15

Z:\PROJECTS\170226\170226-07 GALAXY INVEST - 136-44 WASHINGTON AVENUE, NUTLEY, NJ\000-PAV\170226-07 TRUCK TURN EXHIBITS.DWG

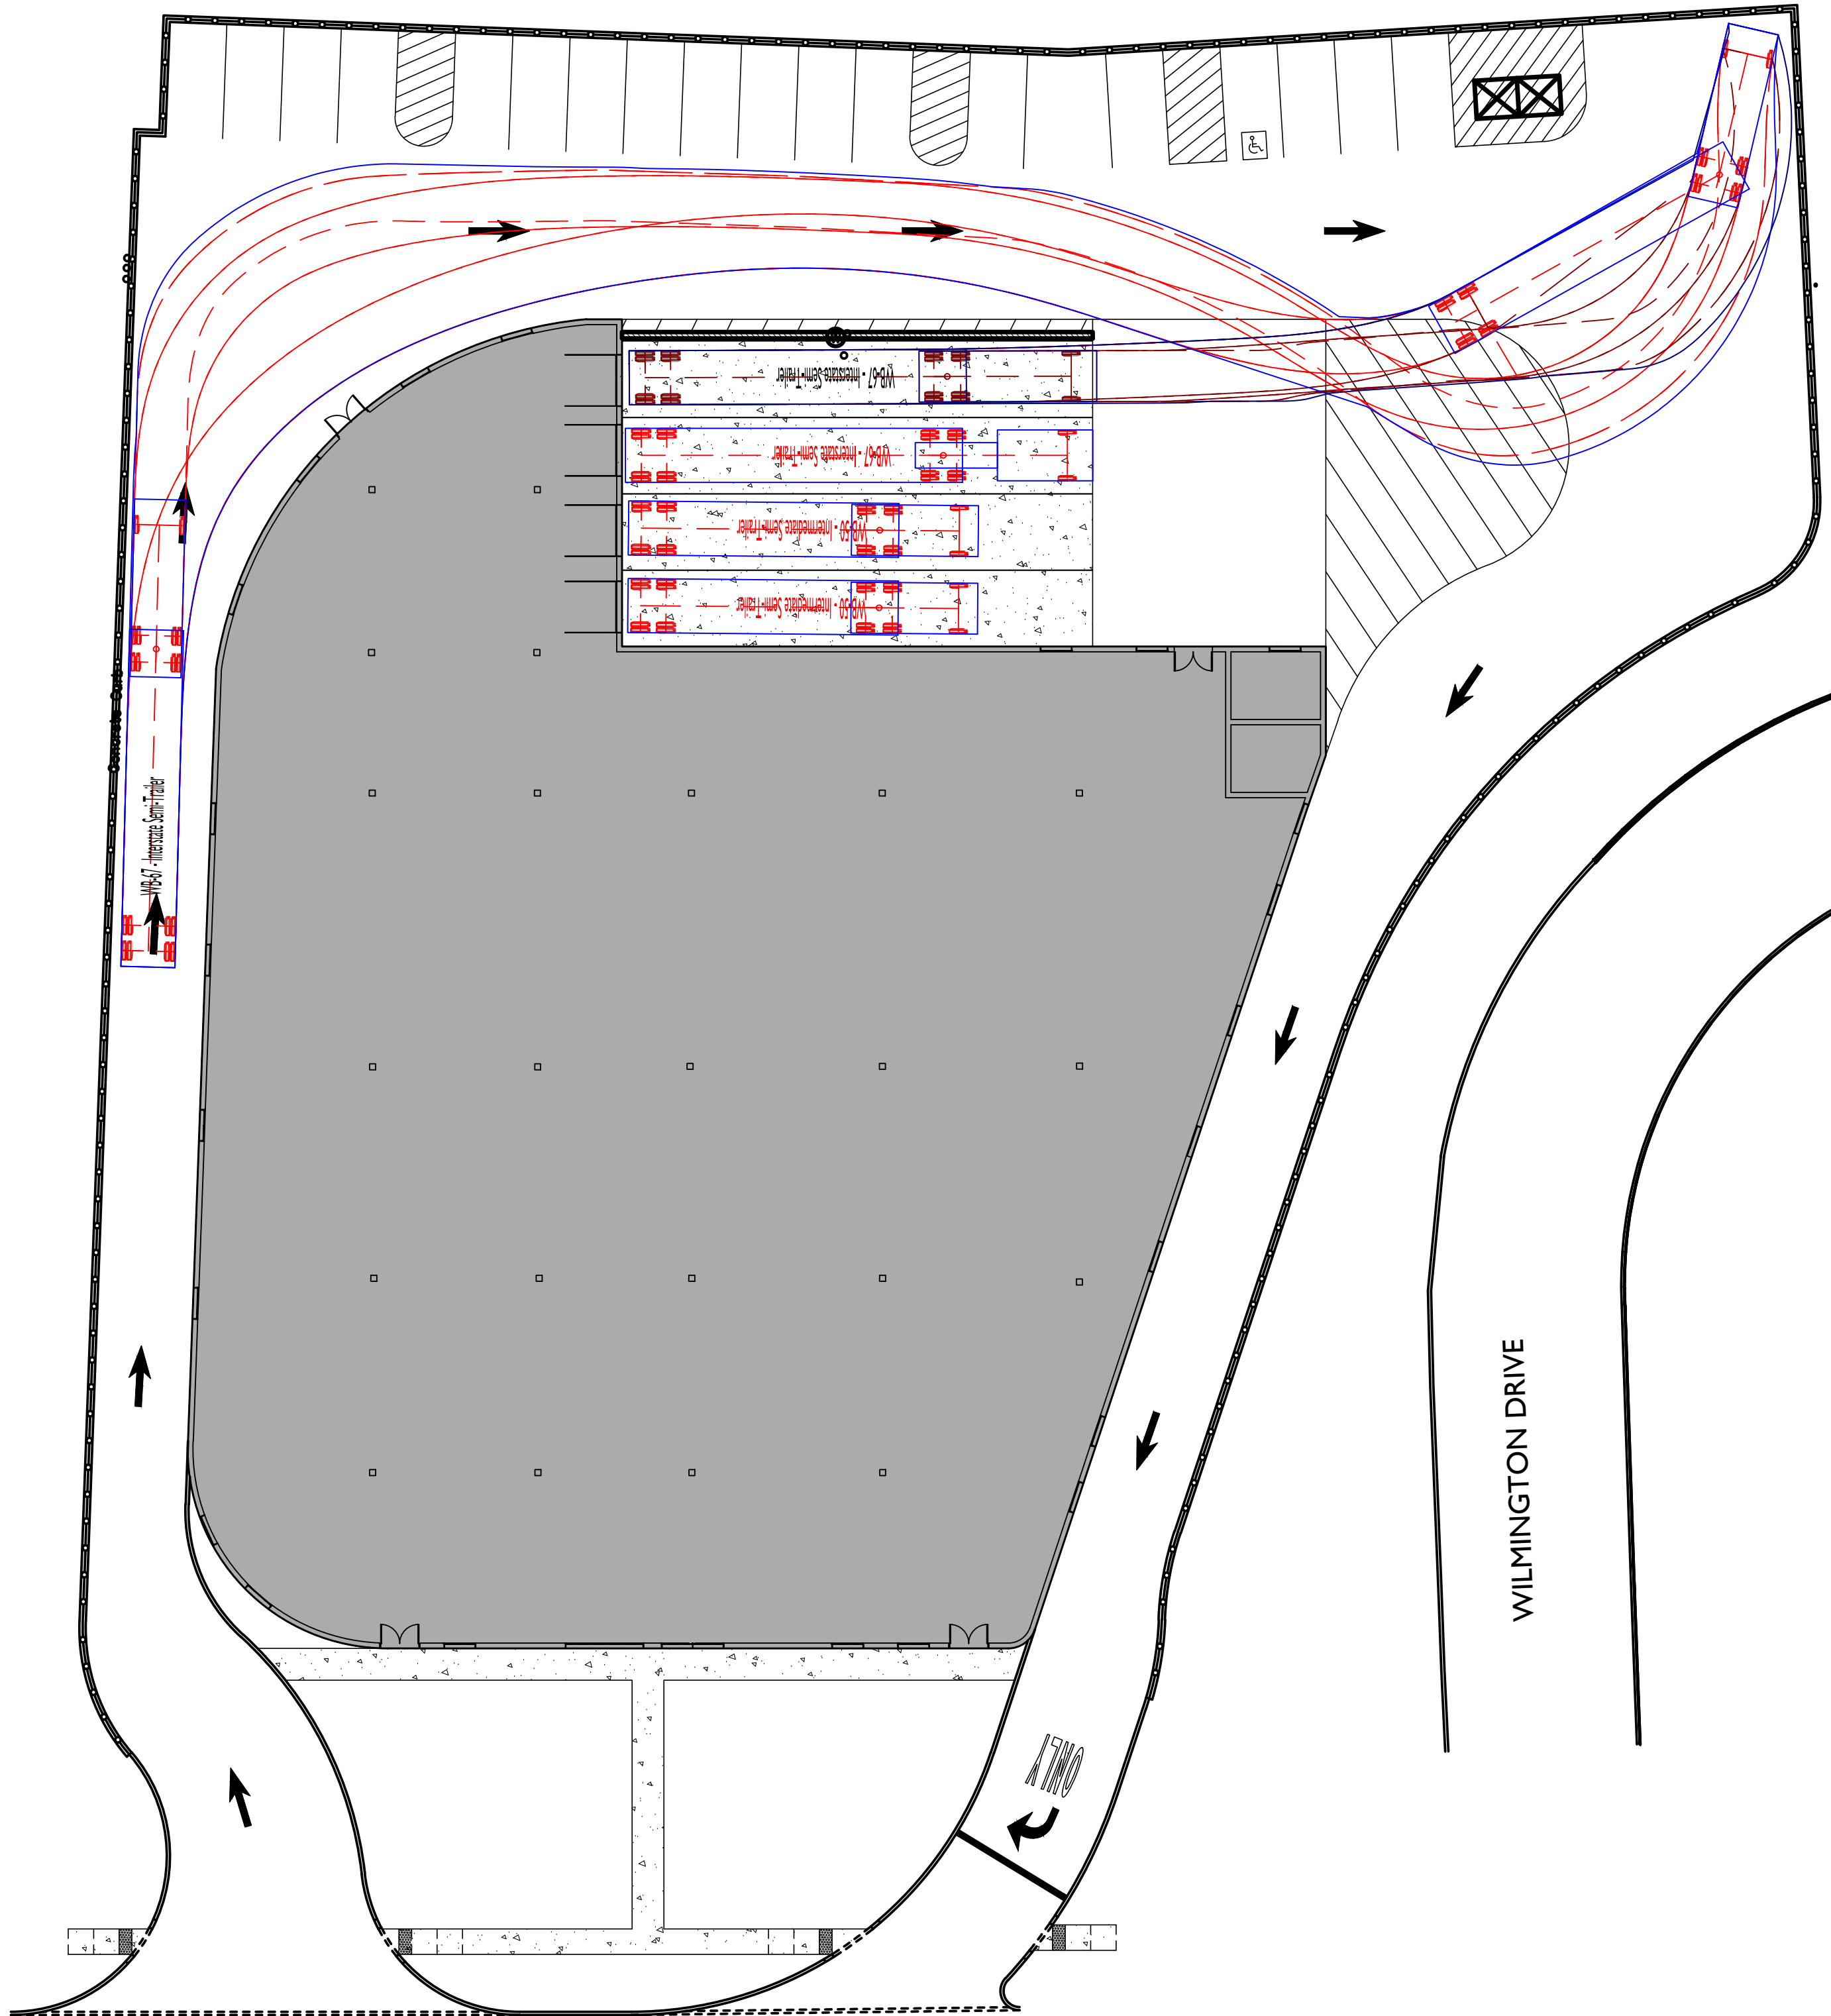


WASHINGTON AVENUE

WILMINGTON DRIVE

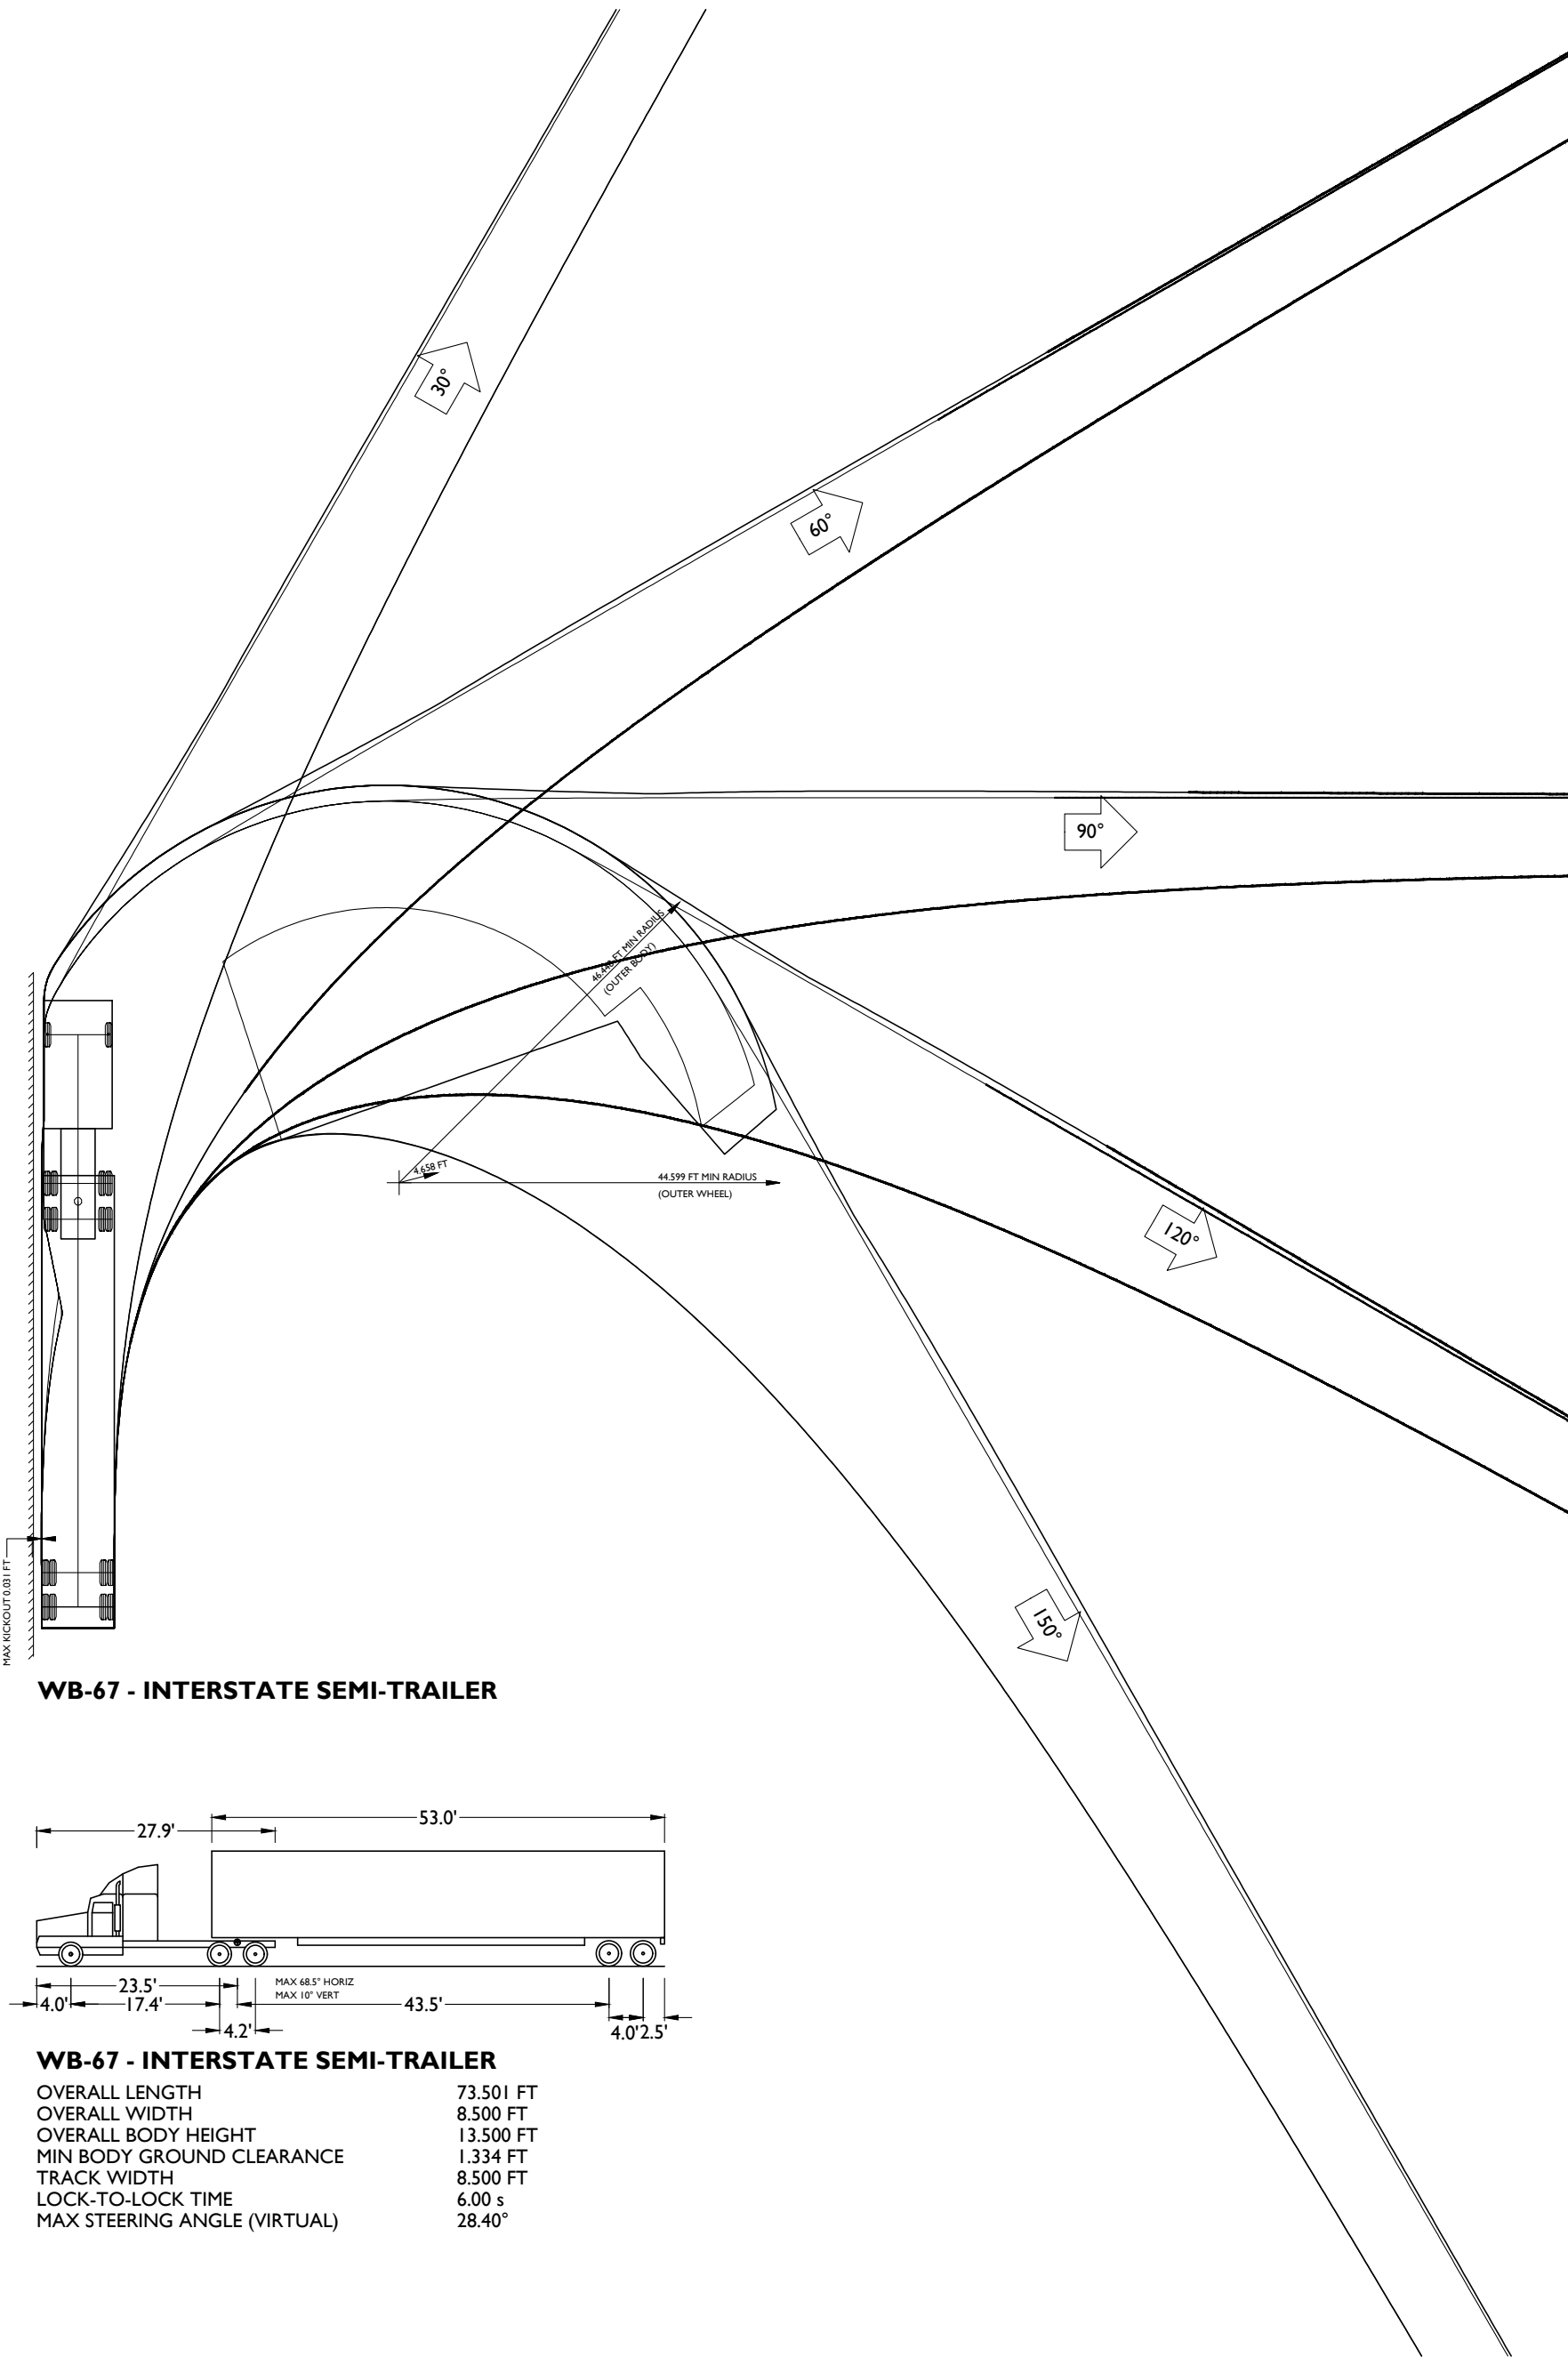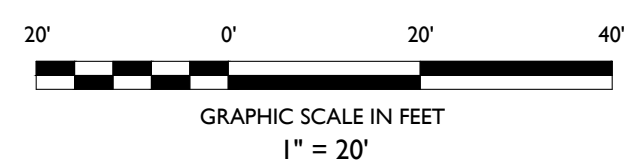

WB-67 - INTERSTATE SEMI-TRAILER

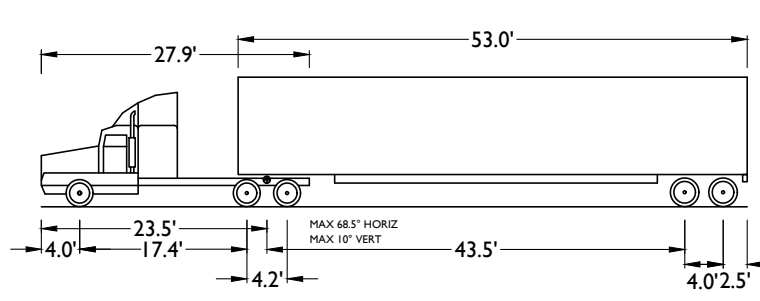

WB-67 - INTERSTATE SEMI-TRAILER

OVERALL LENGTH	73.501 FT
OVERALL WIDTH	8.500 FT
OVERALL BODY HEIGHT	13.500 FT
MIN BODY GROUND CLEARANCE	1.334 FT
TRACK WIDTH	8.500 FT
LOCK-TO-LOCK TIME	6.00 s
MAX STEERING ANGLE (VIRTUAL)	28.40°

LEGEND

- TRAILER/CAB LINE ———
- FRONT WHEELS - - - - -
- TRAILER WHEELS = = = = =


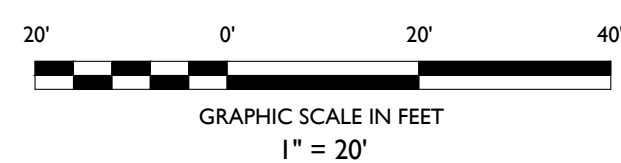


EXHIBIT:

DATE PREPARED:
07/21/2026

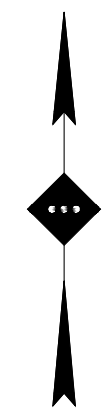

FOR MUNICIPAL SUBMISSION

STONEFIELD
engineering & design

Rutherford, NJ • New York, NY • Salem, MA
Princeton, NJ • Tampa, FL • Birmingham, MI
www.stonefieldeng.com

Headquarters: 92 Park Avenue, Rutherford, NJ 07070
Phone 201.340.4468 • Fax 201.340.4472

FOR MUNICIPAL SUBMISSION

GALAXY INVEST
PROPOSED WAREHOUSE

BLOCK 1502, LOT 12
536-544 WASHINGTON AVE.
TOWNSHIP OF NUTLEY
ESSEX COUNTY, NJ

MATTHEW J. SECKLER, P.E.
NEW JERSEY LICENSE No. 48731
LICENSED PROFESSIONAL ENGINEER

STONEFIELD
engineering & design

SCALE: 1" = 20' PROJECT ID: RUT-260235




TITLE:
WB-67 BAY I-B

DRAWING:
8 of 15

FOR MUNICIPAL SUBMISSION		DESCRIPTION	
MM	DATE	BY	ISSUE
01	06/25/26		


NOT APPROVED FOR CONSTRUCTION

Z:\A\PHOTO\04\17\2026\07\26\23 GALAXY INVEST - 536-544 WASHINGTON AVENUE\NUTLEY - 16000\PA07\2026-07 TRUCK TURN EXHIBITS.DWG

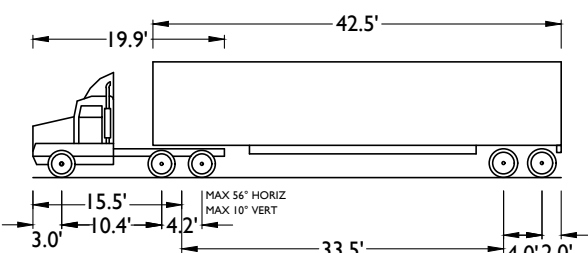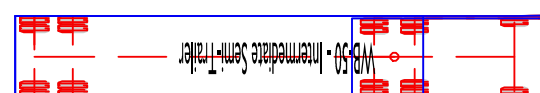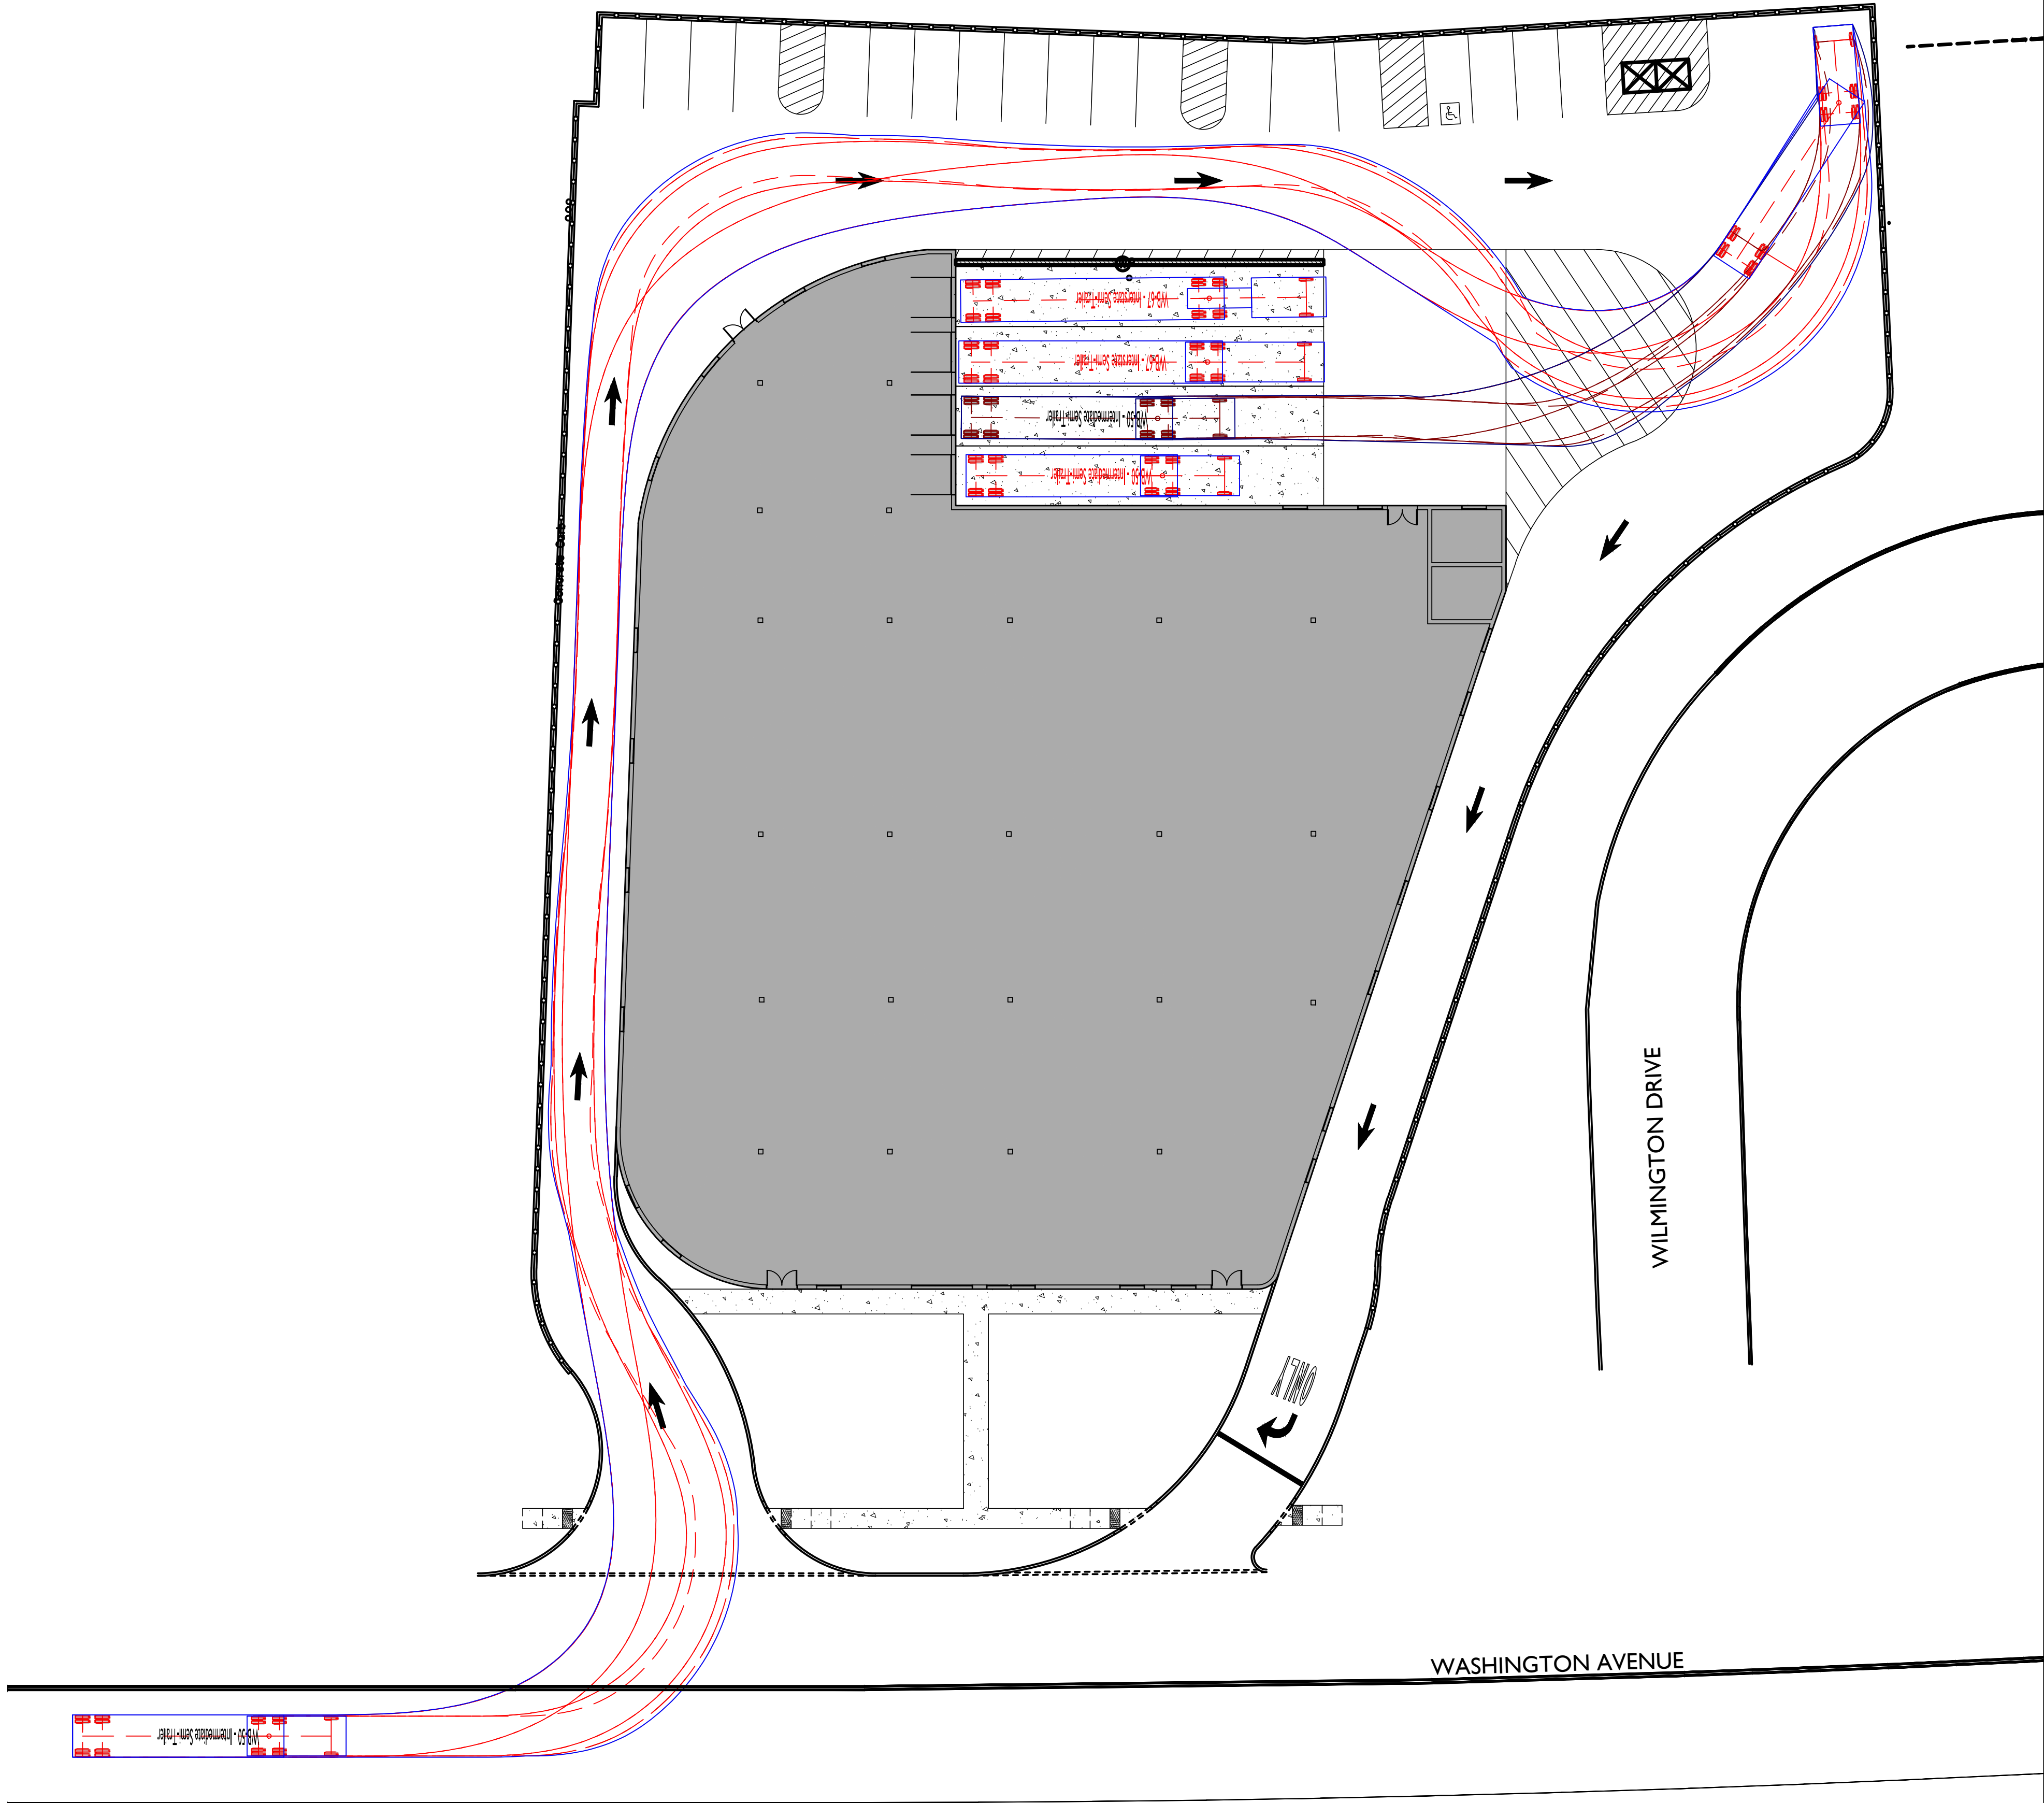

WB-50 - INTERMEDIATE SEMI-TRAILER	
OVERALL LENGTH	55.000 FT
OVERALL WIDTH	8.500 FT
OVERALL BODY HEIGHT	12.052 FT
MIN BODY GROUND CLEARANCE	1.334 FT
TRACK WIDTH	8.500 FT
LOCK-TO-LOCK TIME	6.00 s
MAX STEERING ANGLE (VIRTUAL)	17.90°



LEGEND	
TRAILER/CAB LINE	
FRONT WHEELS	
TRAILER WHEELS	

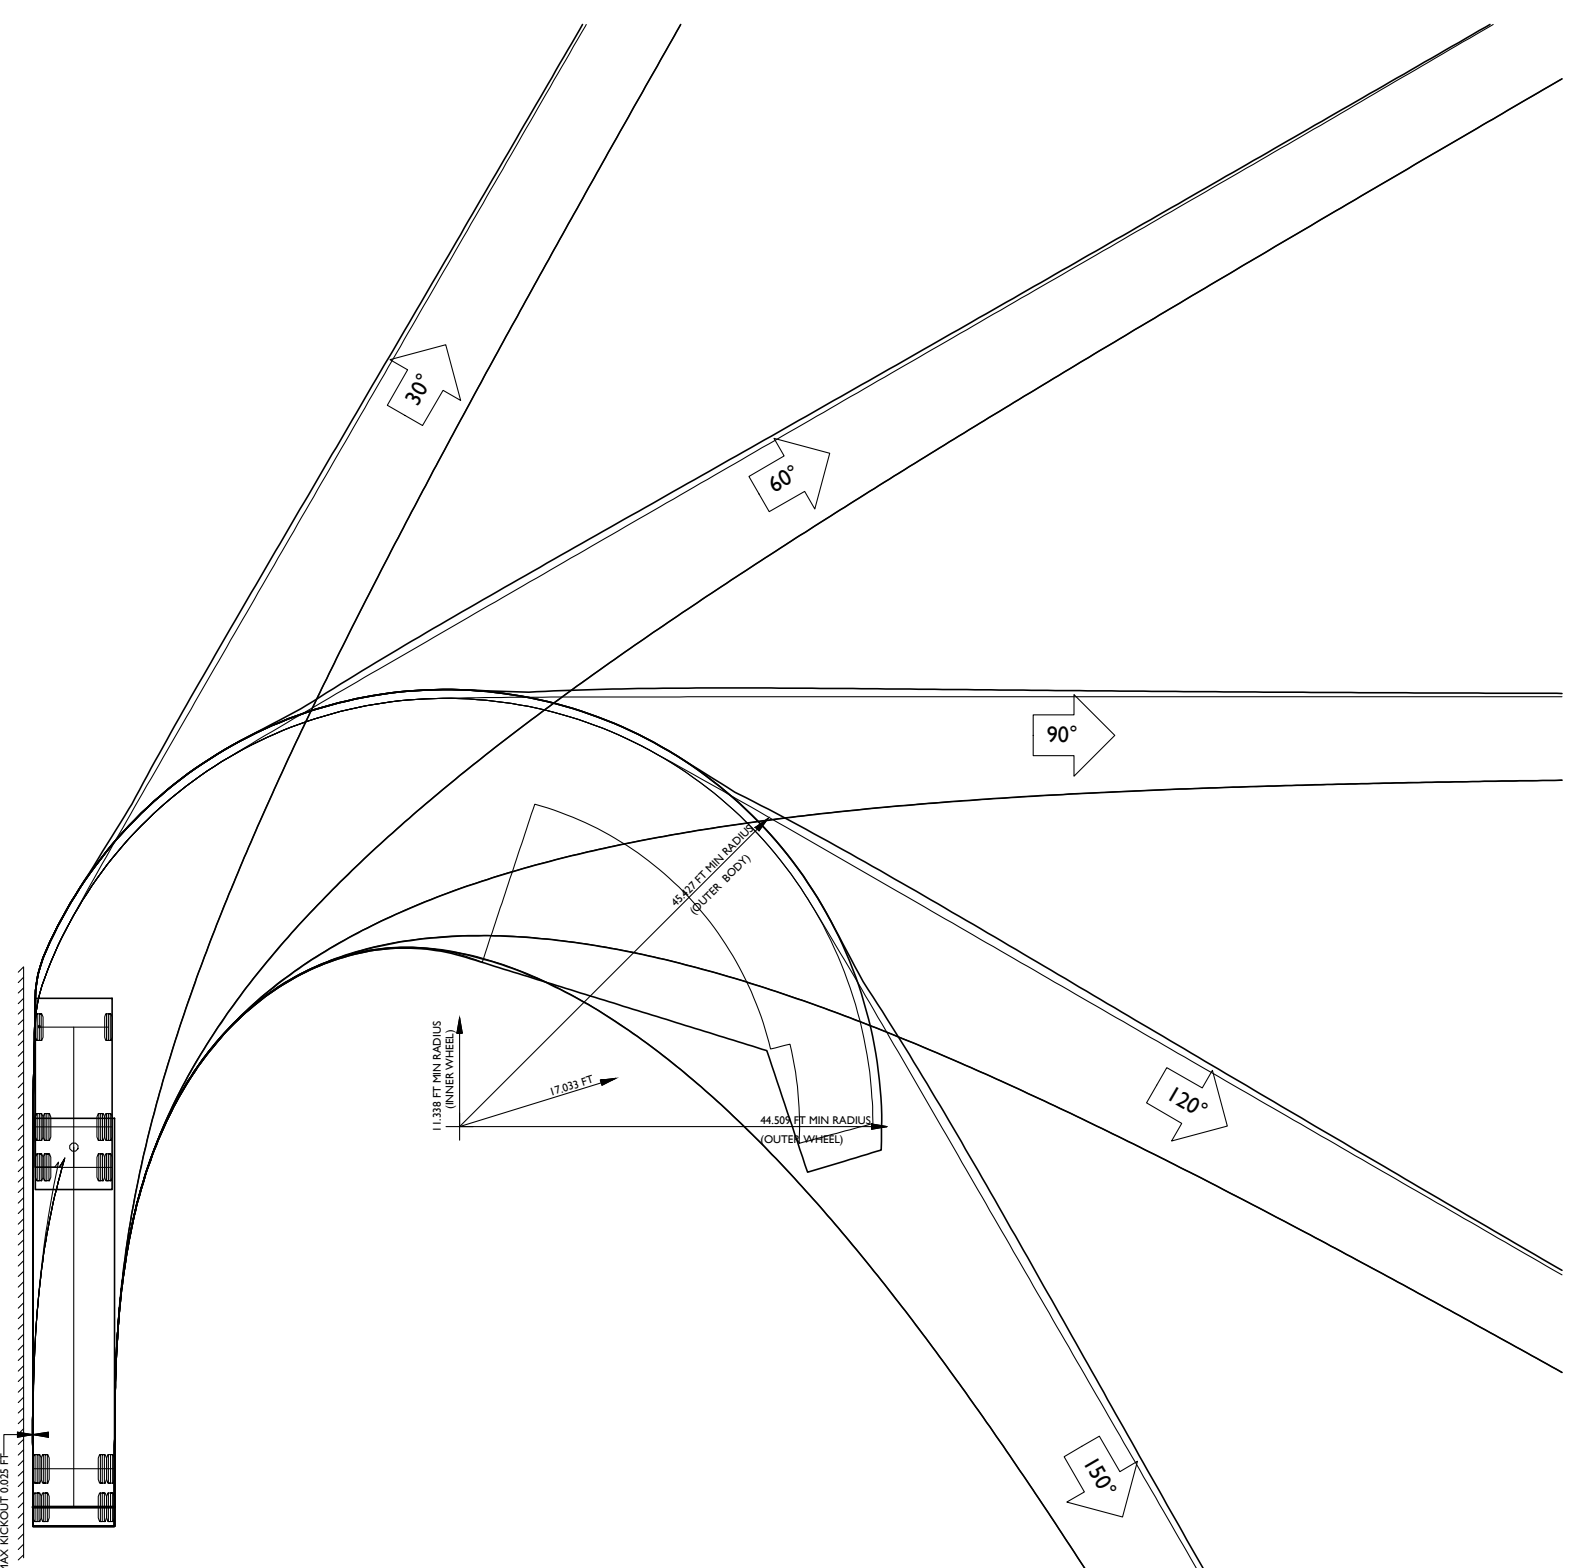

WB-50 - INTERMEDIATE SEMI-TRAILER

EXHIBIT:

DATE PREPARED:
07/21/2026

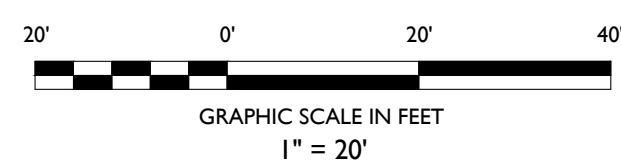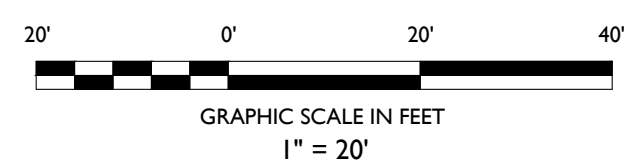

FOR MUNICIPAL SUBMISSION

GALAXY INVEST

PROPOSED WAREHOUSE

BLOCK 1502, LOT 12
536-544 WASHINGTON AVE.
TOWNSHIP OF NUTLEY
ESSEX COUNTY, NJ

STONEFIELD
engineering & design

MATTHEW J. SECKLER, P.E.
NEW JERSEY LICENSE No. 48731
LICENSED PROFESSIONAL ENGINEER

SCALE: 1" = 20' PROJECT ID: RUT-260235

TITLE: **WB-50 BAY 3**

DRAWING: **10 of 15**

STONEFIELD
engineering & design


Rutherford, NJ · New York, NY · Salem, MA
Princeton, NJ · Tampa, FL · Birmingham, MI
www.stonefielddeng.com

Headquarters: 92 Park Avenue, Rutherford, NJ 07070
Phone 201.340.4468 · Fax 201.340.4472

FOR MUNICIPAL SUBMISSION		DESCRIPTION
DATE	BY	
06/25/26	MM	
01	ISSUE	



NOT APPROVED FOR CONSTRUCTION

Z:\AUF\PROJECTS\170208\KUT\360235 GALAXY INVEST - 336-544 WASHINGTON AVENUE\NUTLEY - 160405\PA0170208-67 TRUCK TURN EXHIBITS.DWG

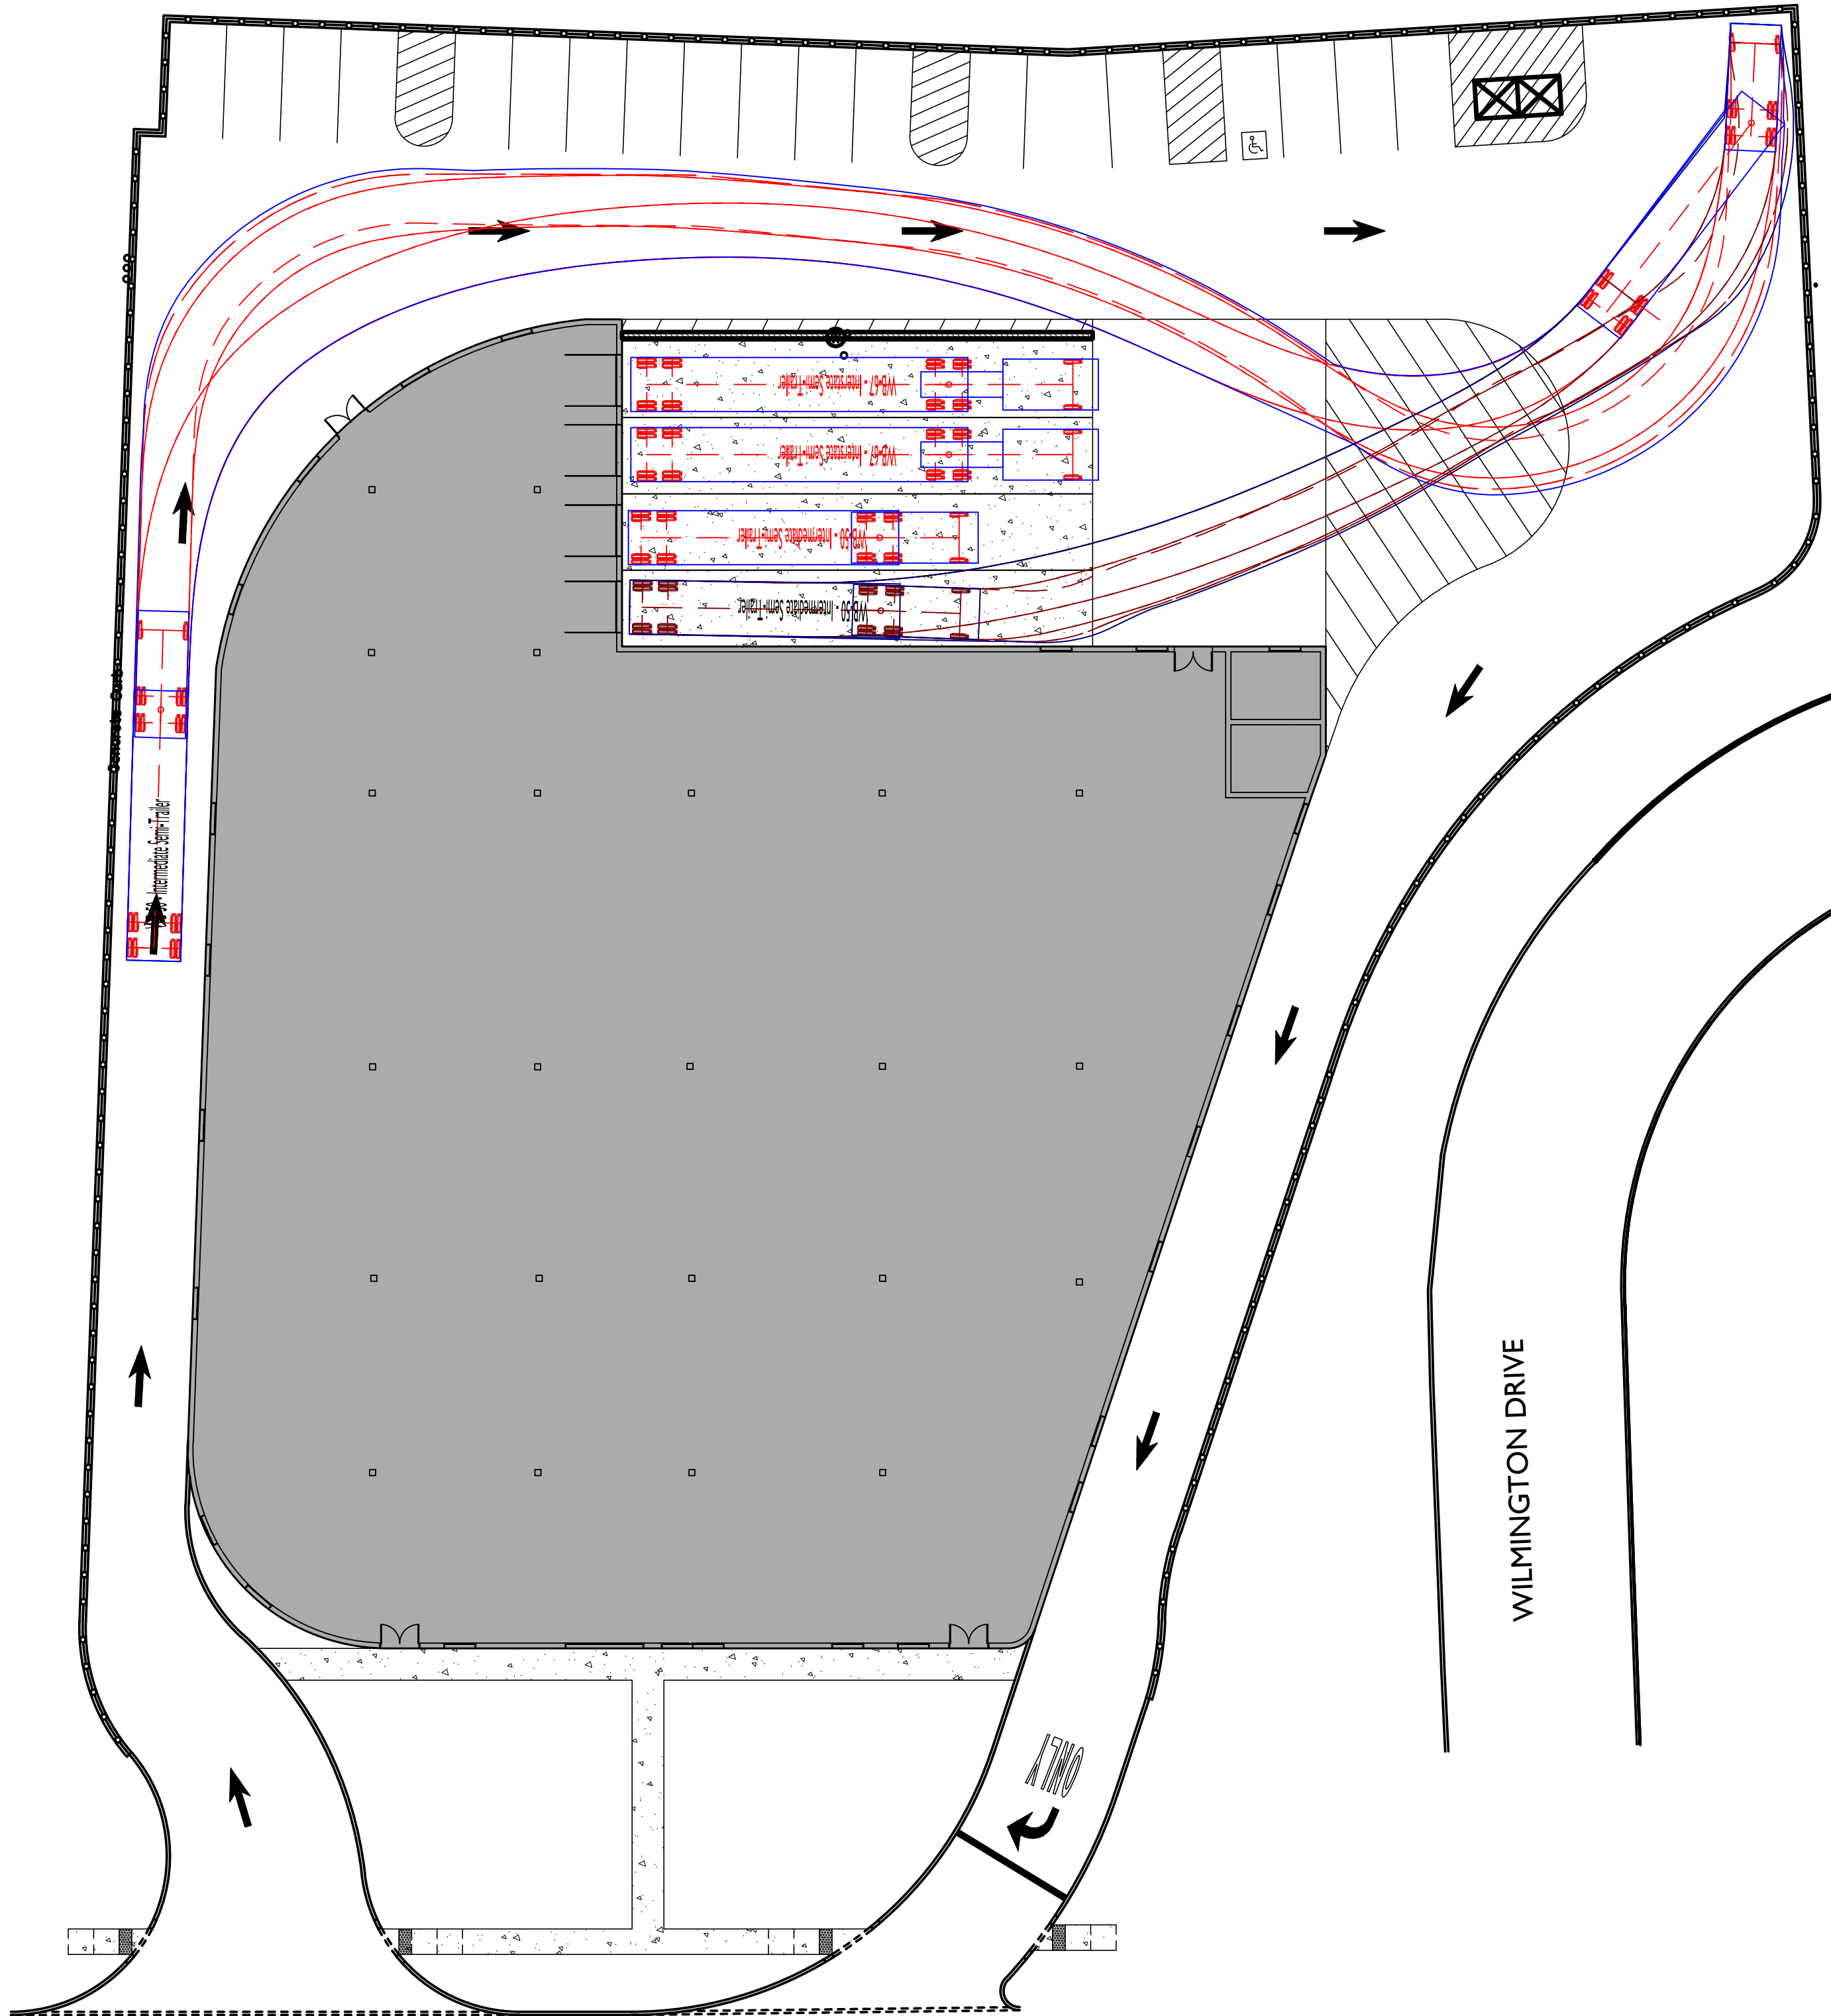

WASHINGTON AVENUE

WILMINGTON DRIVE

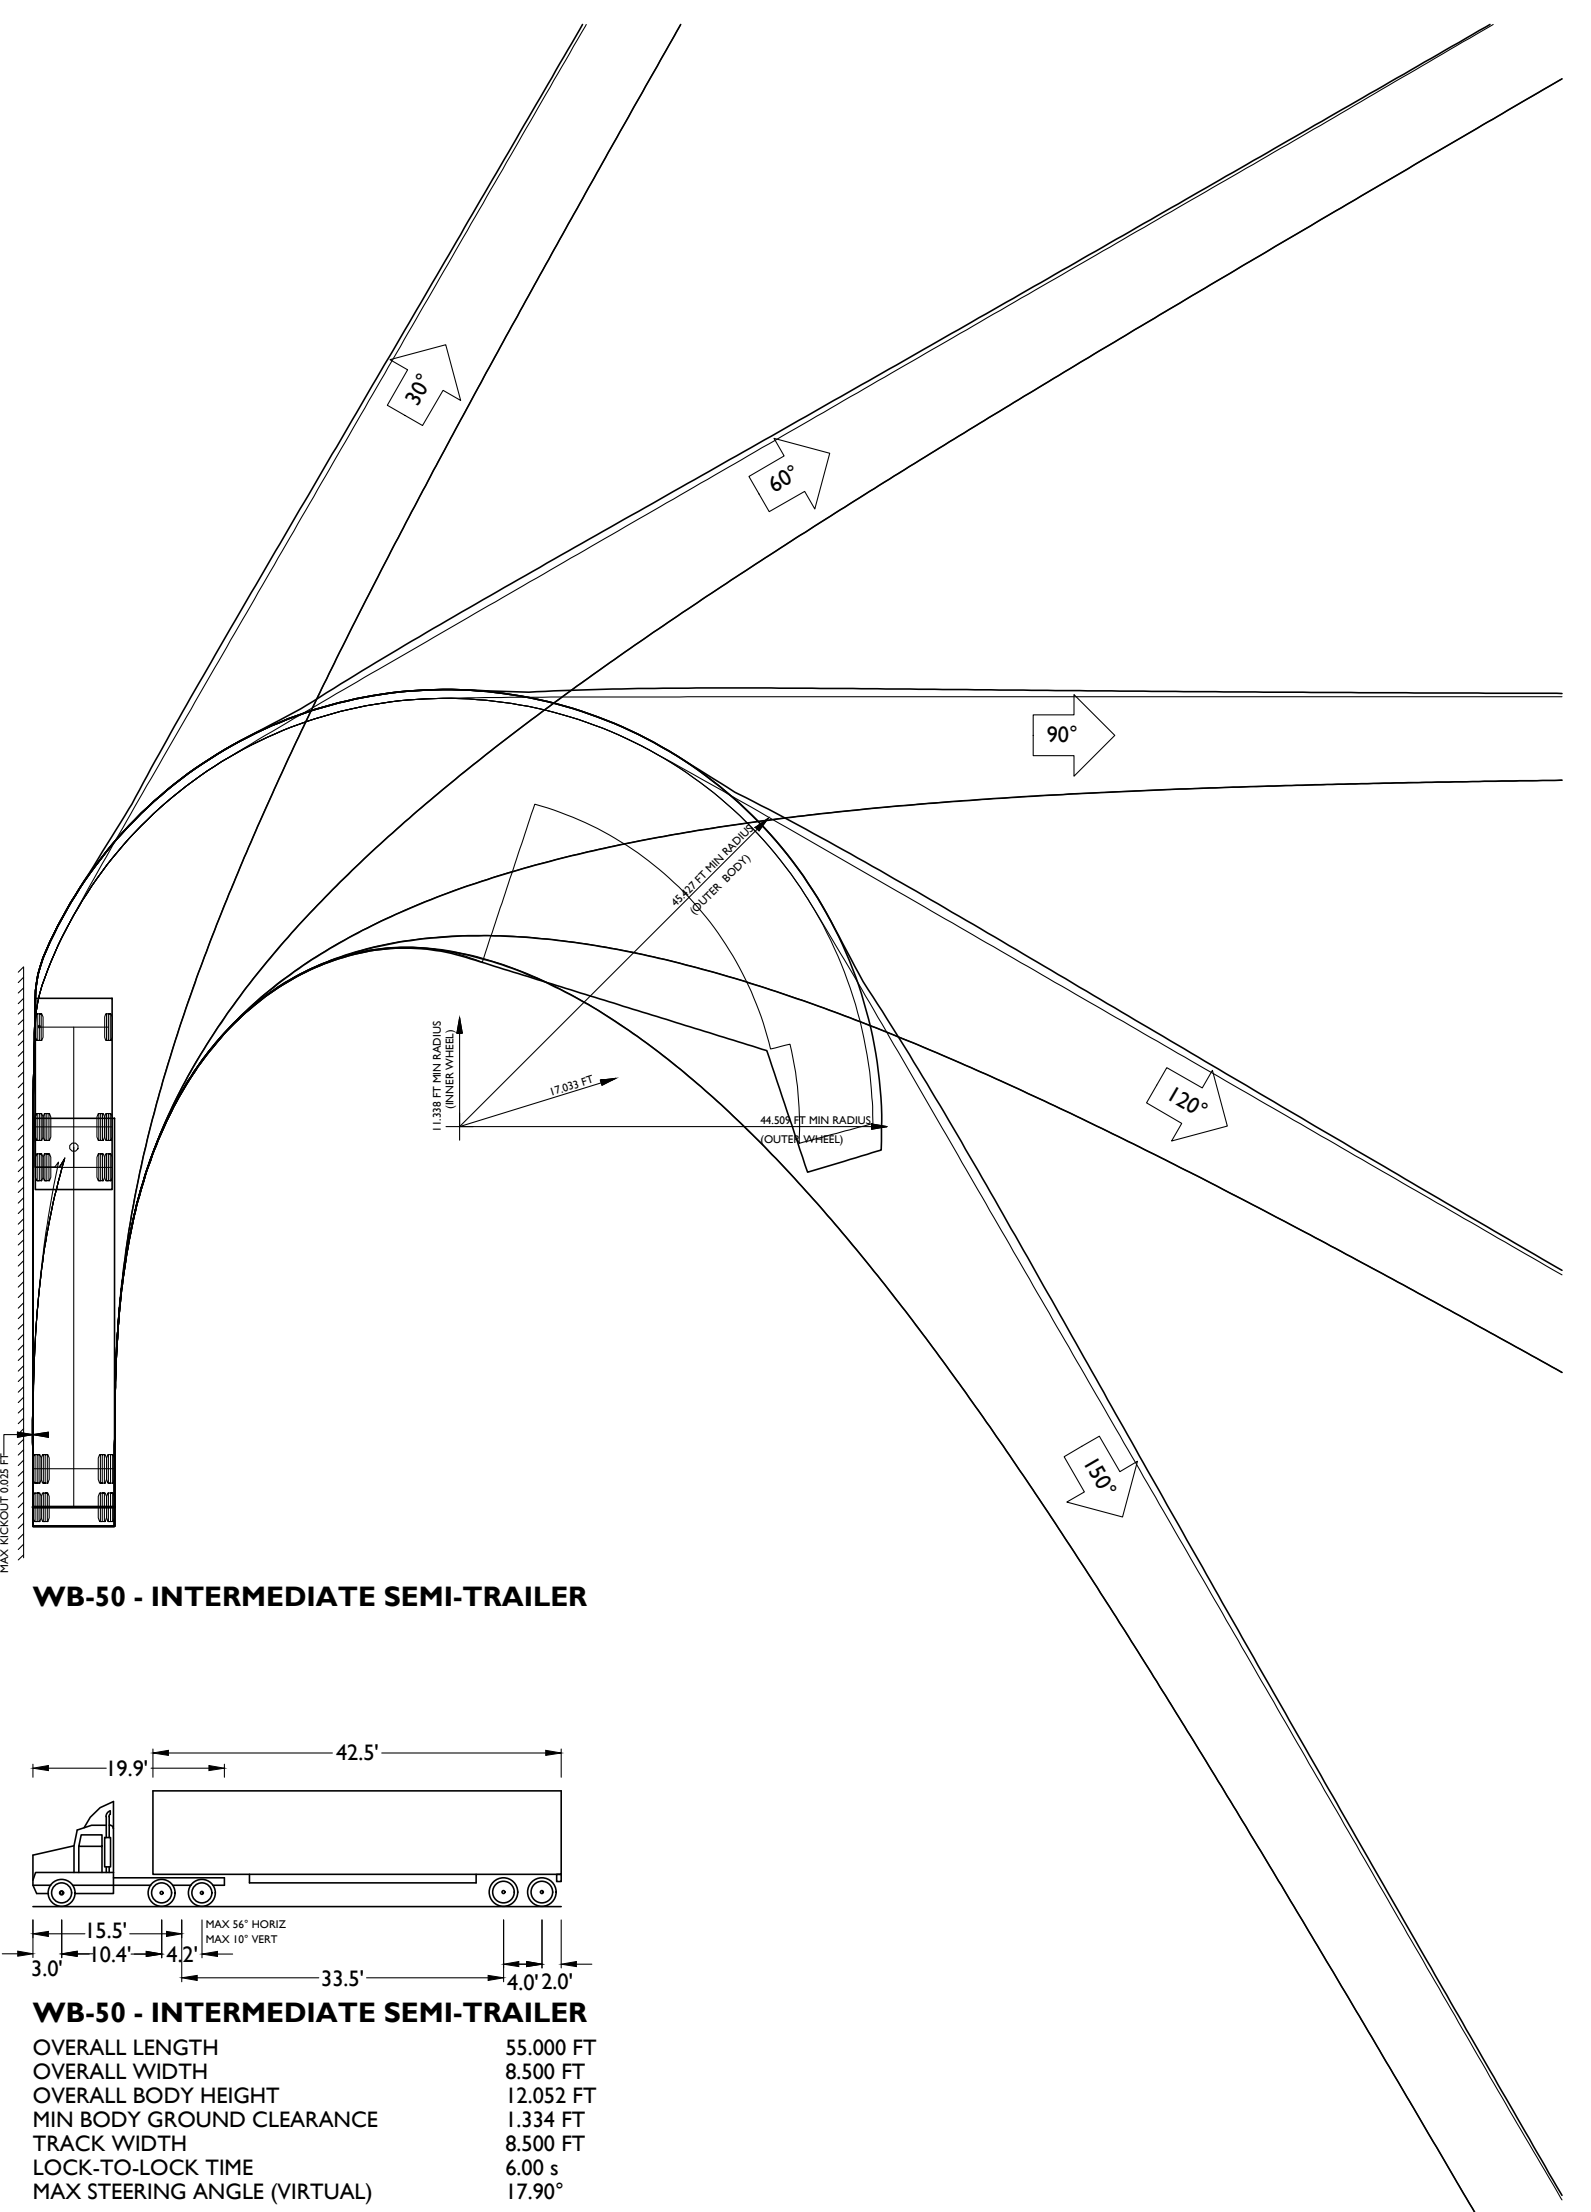
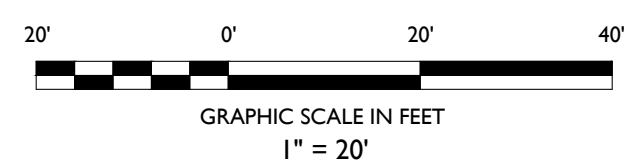


WB-50 - INTERMEDIATE SEMI-TRAILER
OVERALL LENGTH 55.000 FT
OVERALL WIDTH 8.500 FT
OVERALL BODY HEIGHT 12.052 FT
MIN BODY GROUND CLEARANCE 1.334 FT
TRACK WIDTH 8.500 FT
LOCK-TO-LOCK TIME 6.00 s
MAX STEERING ANGLE (VIRTUAL) 17.90°

LEGEND

TRAILER/CAB LINE ———
FRONT WHEELS - - - - -
TRAILER WHEELS = = = = =

EXHIBIT:
DATE PREPARED:
07/21/2026

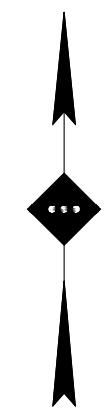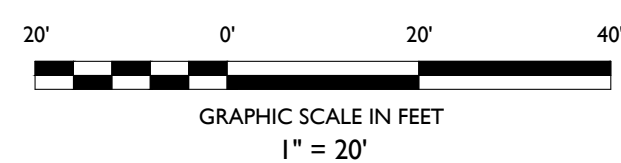

FOR MUNICIPAL SUBMISSION

GALAXY INVEST
PROPOSED WAREHOUSE

BLOCK 1502, LOT 12
536-544 WASHINGTON AVE.
TOWNSHIP OF NUTLEY
ESSEX COUNTY, NJ

MATTHEW J. SECKLER, P.E.
NEW JERSEY LICENSE No. 48731
LICENSED PROFESSIONAL ENGINEER

STONEFIELD
engineering & design

SCALE: 1" = 20' PROJECT ID: RUT-260235

TITLE:
WB-50 BAY 4

DRAWING:
11 of 15

STONEFIELD
engineering & design

Rutherford, NJ · New York, NY · Salem, MA
Princeton, NJ · Tampa, FL · Birmingham, MI
www.stonefielddeng.com
Headquarters: 92 Park Avenue, Rutherford, NJ 07070
Phone 201.340.4468 · Fax 201.340.4472

NOT APPROVED FOR CONSTRUCTION

FOR MUNICIPAL SUBMISSION		DESCRIPTION
MM	DATE	BY
01	06/25/26	

Z:\PROJECTS\170326\170326-07\170326-07 GALAXY INVEST - 136-44 WASHINGTON AVENUE, NUTLEY, NJ\000-PA07170326-07 TRUCK TURN EXHIBITS.DWG



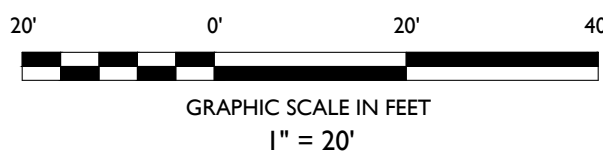



EXHIBIT:

DATE PREPARED:

07/21/2026

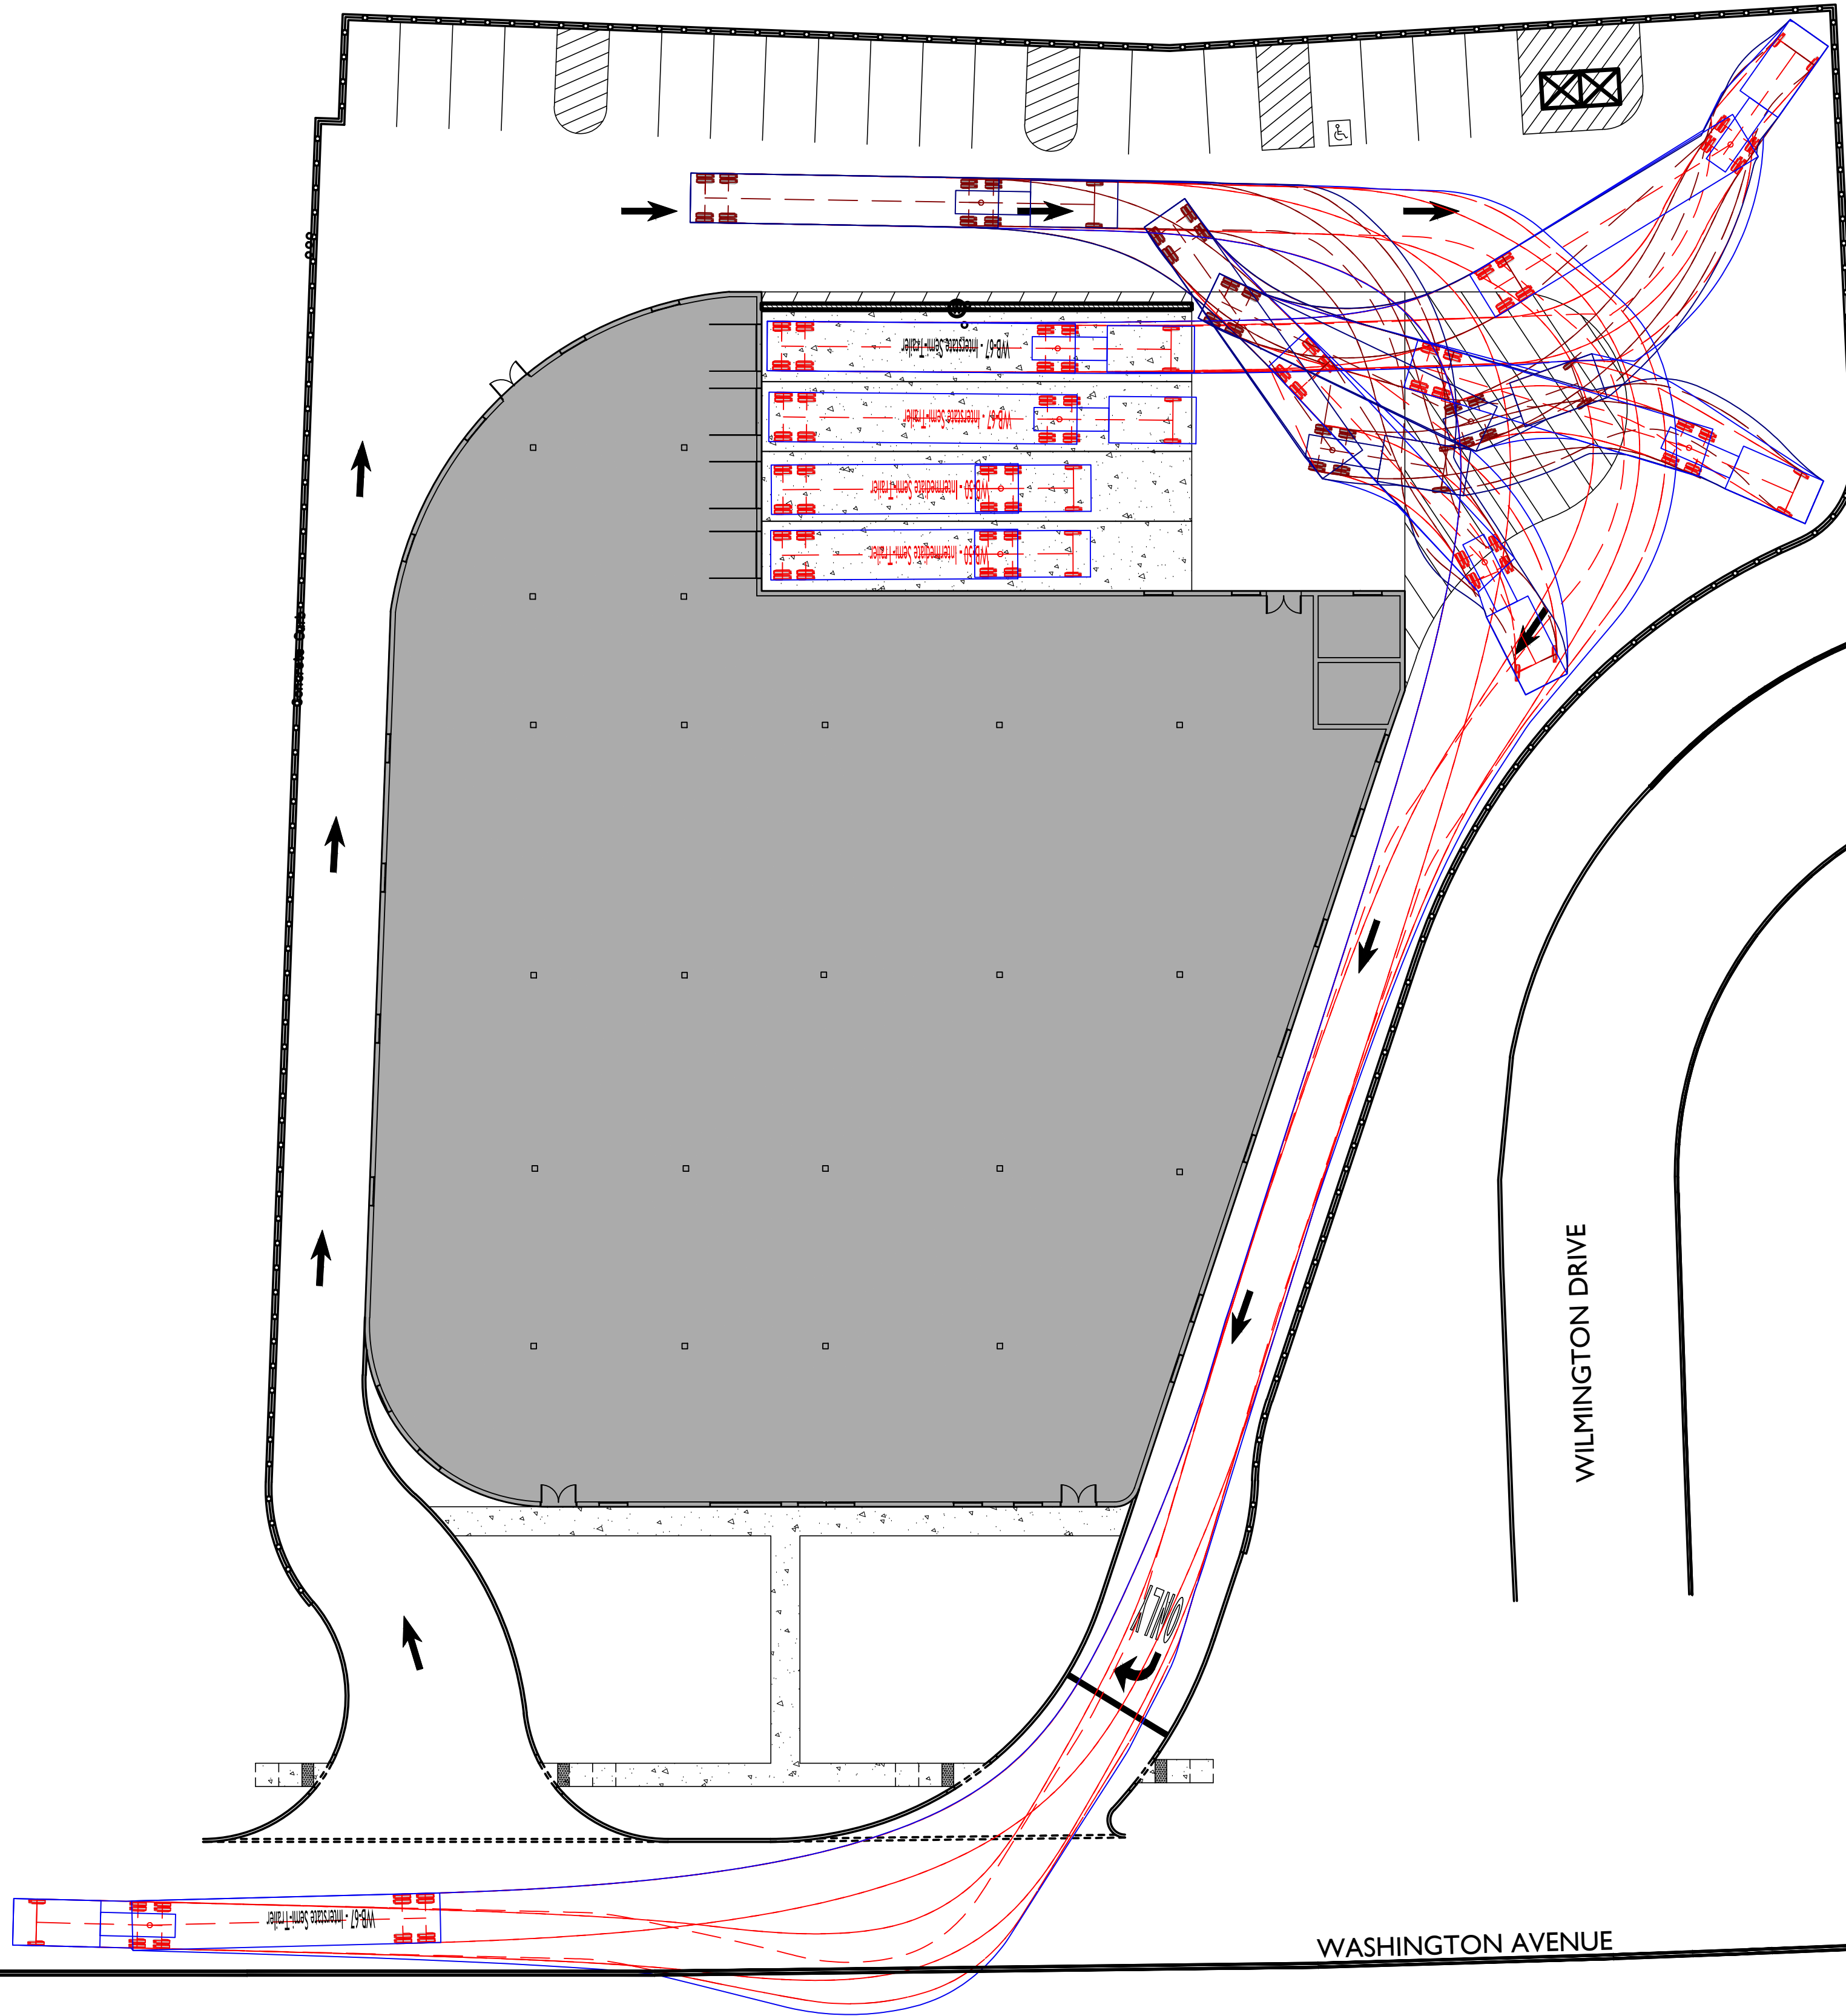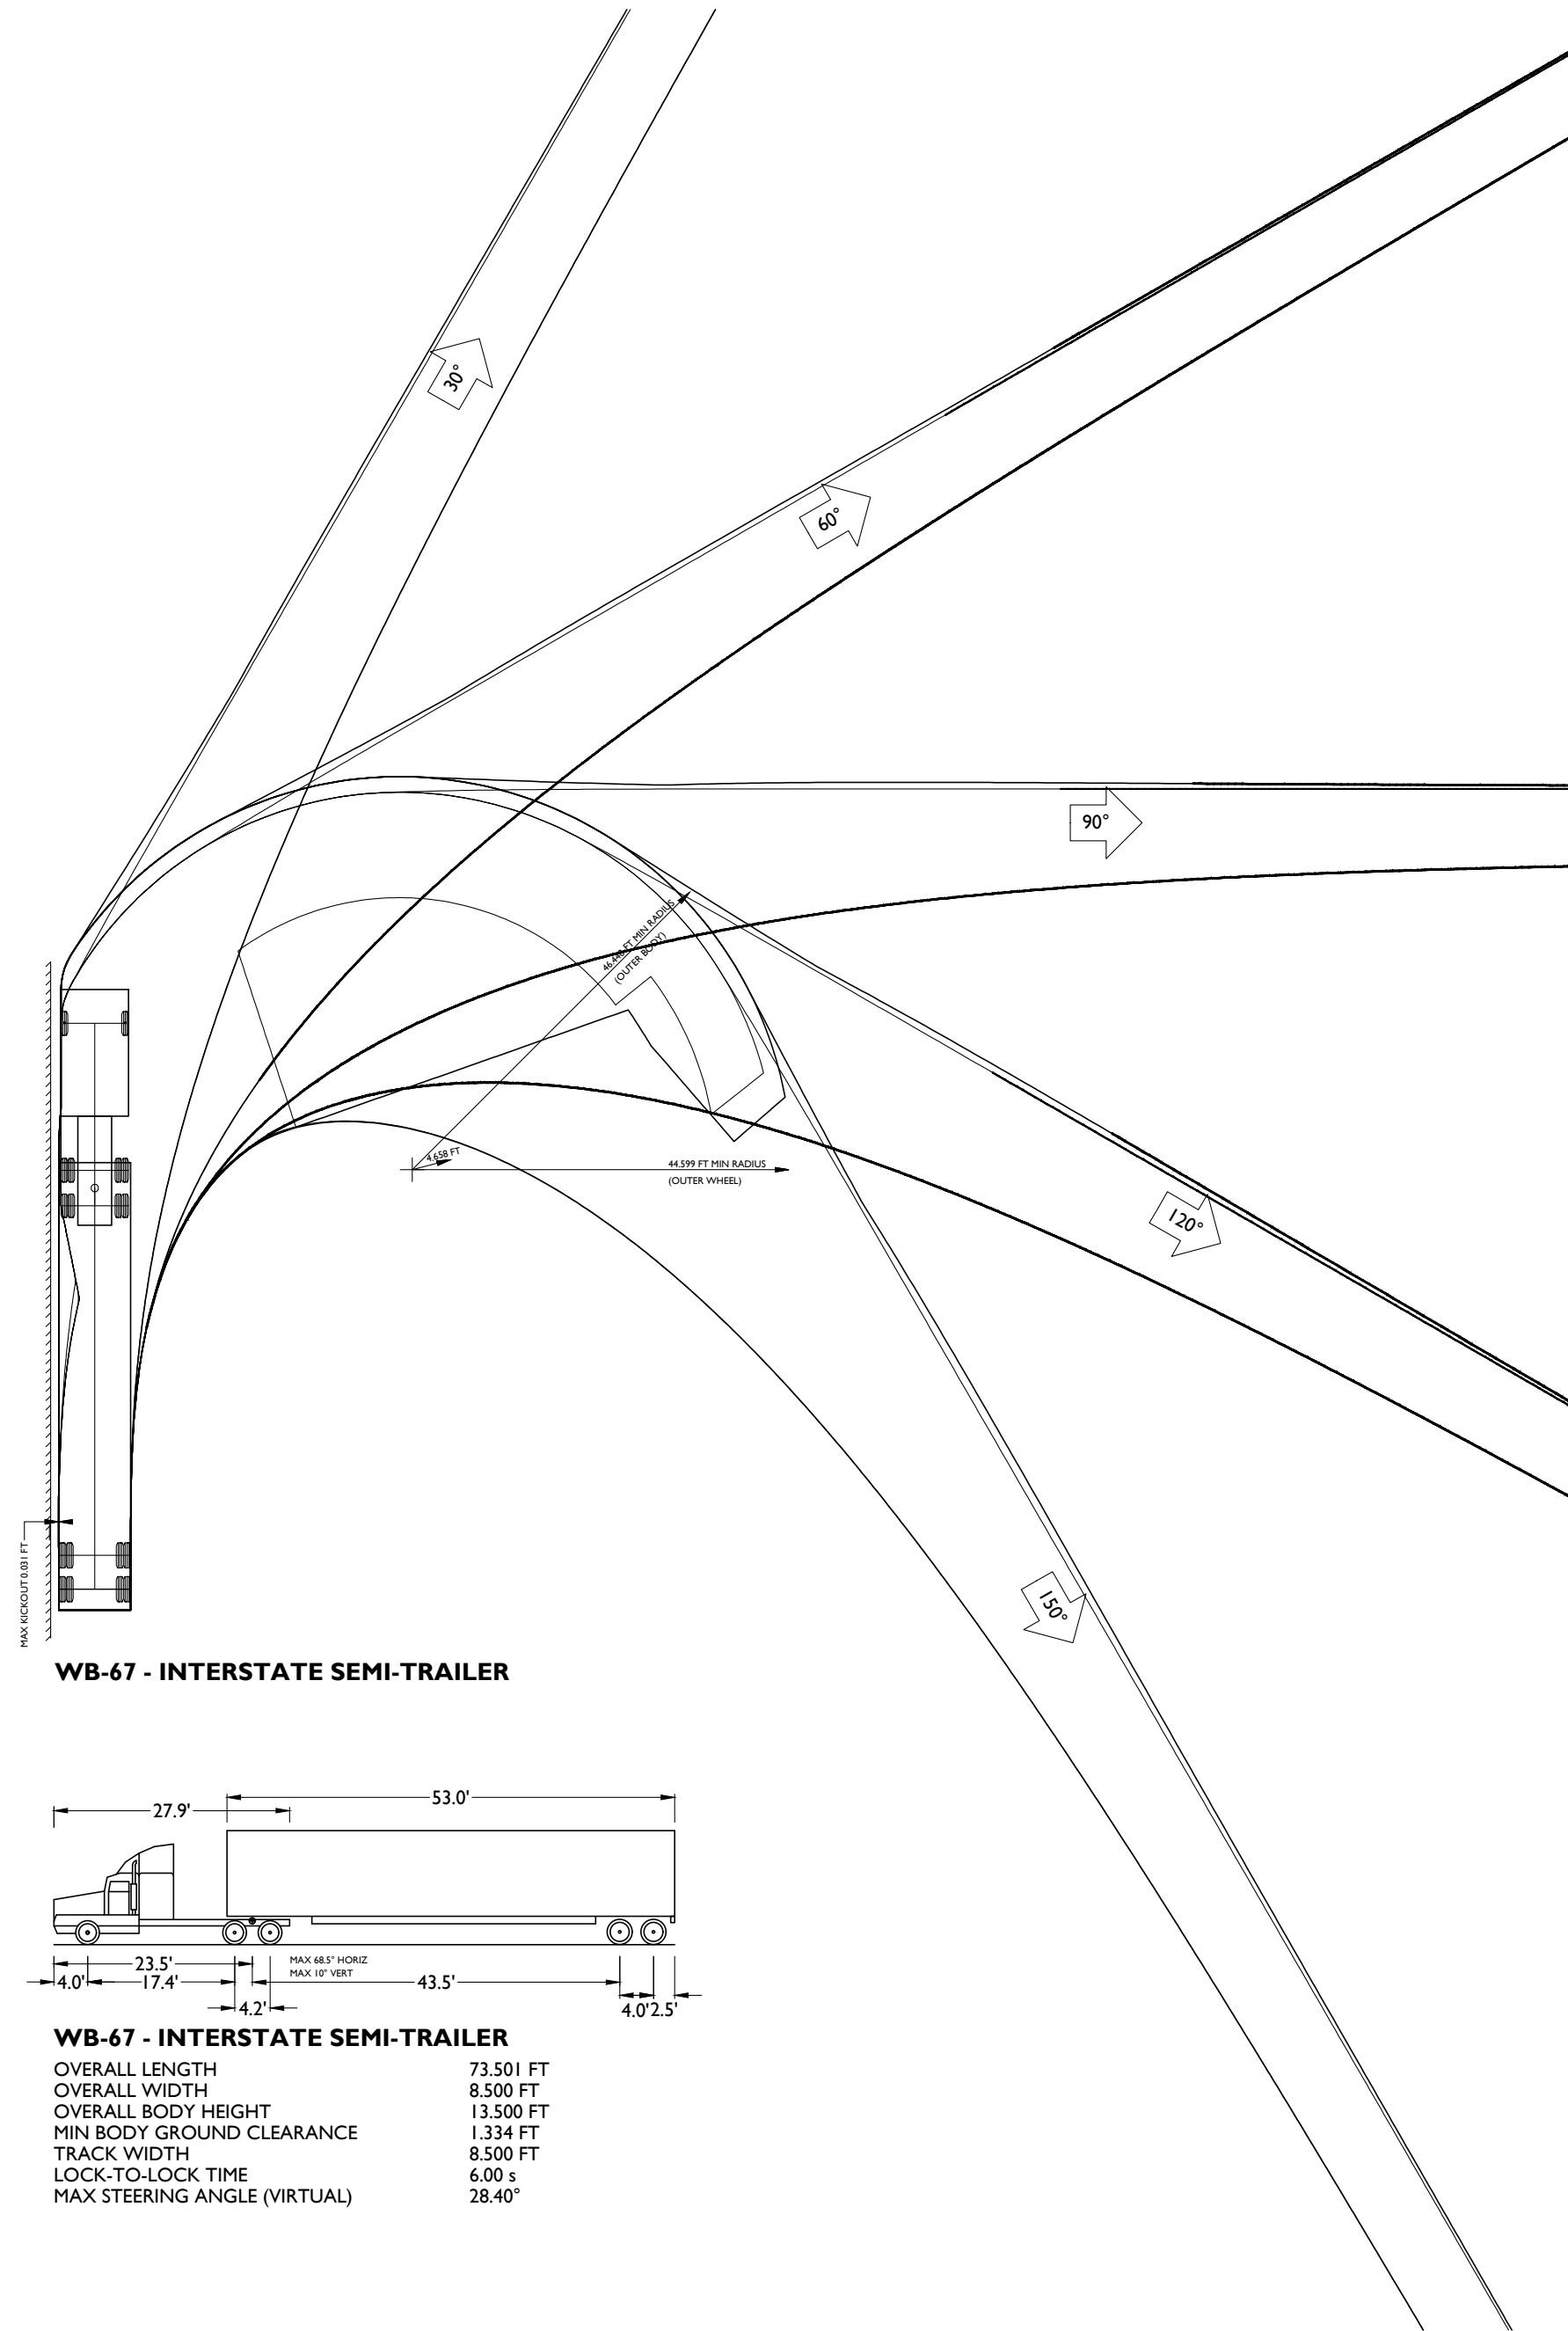

WB-67 - INTERSTATE SEMI-TRAILER

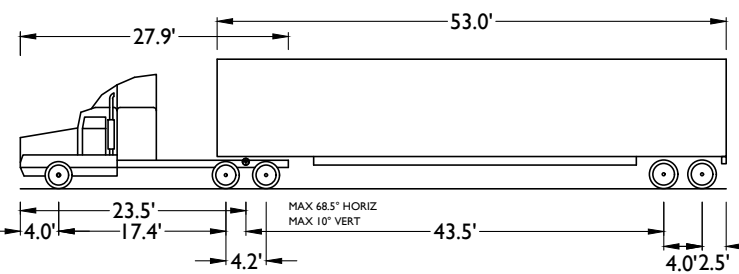


WB-67 - INTERSTATE SEMI-TRAILER

OVERALL LENGTH	73.501 FT
OVERALL WIDTH	8.500 FT
OVERALL BODY HEIGHT	13.500 FT
MIN BODY GROUND CLEARANCE	1.334 FT
TRACK WIDTH	8.500 FT
LOCK-TO-LOCK TIME	6.00 s
MAX STEERING ANGLE (VIRTUAL)	28.40°

LEGEND

- TRAILER/CAB LINE ———
- FRONT WHEELS - - - - -
- TRAILER WHEELS ———

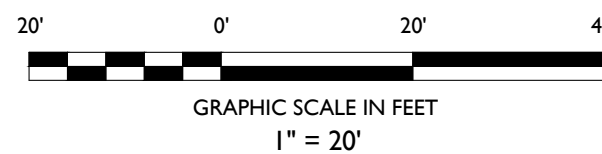

FOR MUNICIPAL SUBMISSION

GALAXY INVEST
PROPOSED WAREHOUSE

BLOCK 1502, LOT 12
536-544 WASHINGTON AVE.
TOWNSHIP OF NUTLEY
ESSEX COUNTY, NJ

MATTHEW J. SECKLER, P.E.
NEW JERSEY LICENSE No. 48731
LICENSED PROFESSIONAL ENGINEER

STONEFIELD
engineering & design

SCALE: 1" = 20' PROJECT ID: RUT-260235

TITLE:

WB-67 BAY 1-EXITING

DRAWING:

12 of 15

NOT APPROVED FOR CONSTRUCTION

STONEFIELD
engineering & design



Rutherford, NJ · New York, NY · Salem, MA
Princeton, NJ · Tampa, FL · Birmingham, MI

www.stonefieldeng.com

Headquarters: 92 Park Avenue, Rutherford, NJ 07070
Phone 201.340.4468 · Fax 201.340.4472

ISSUE	DATE	BY	DESCRIPTION
01	06/25/26	MM	FOR MUNICIPAL SUBMISSION

Z:\PROJECTS\170326\170326-07\170326-07 GALAXY INVEST - 136-44 WASHINGTON AVENUE\NUTLEY - 170326-07 TRUCK TURN EXHIBIT.DWG

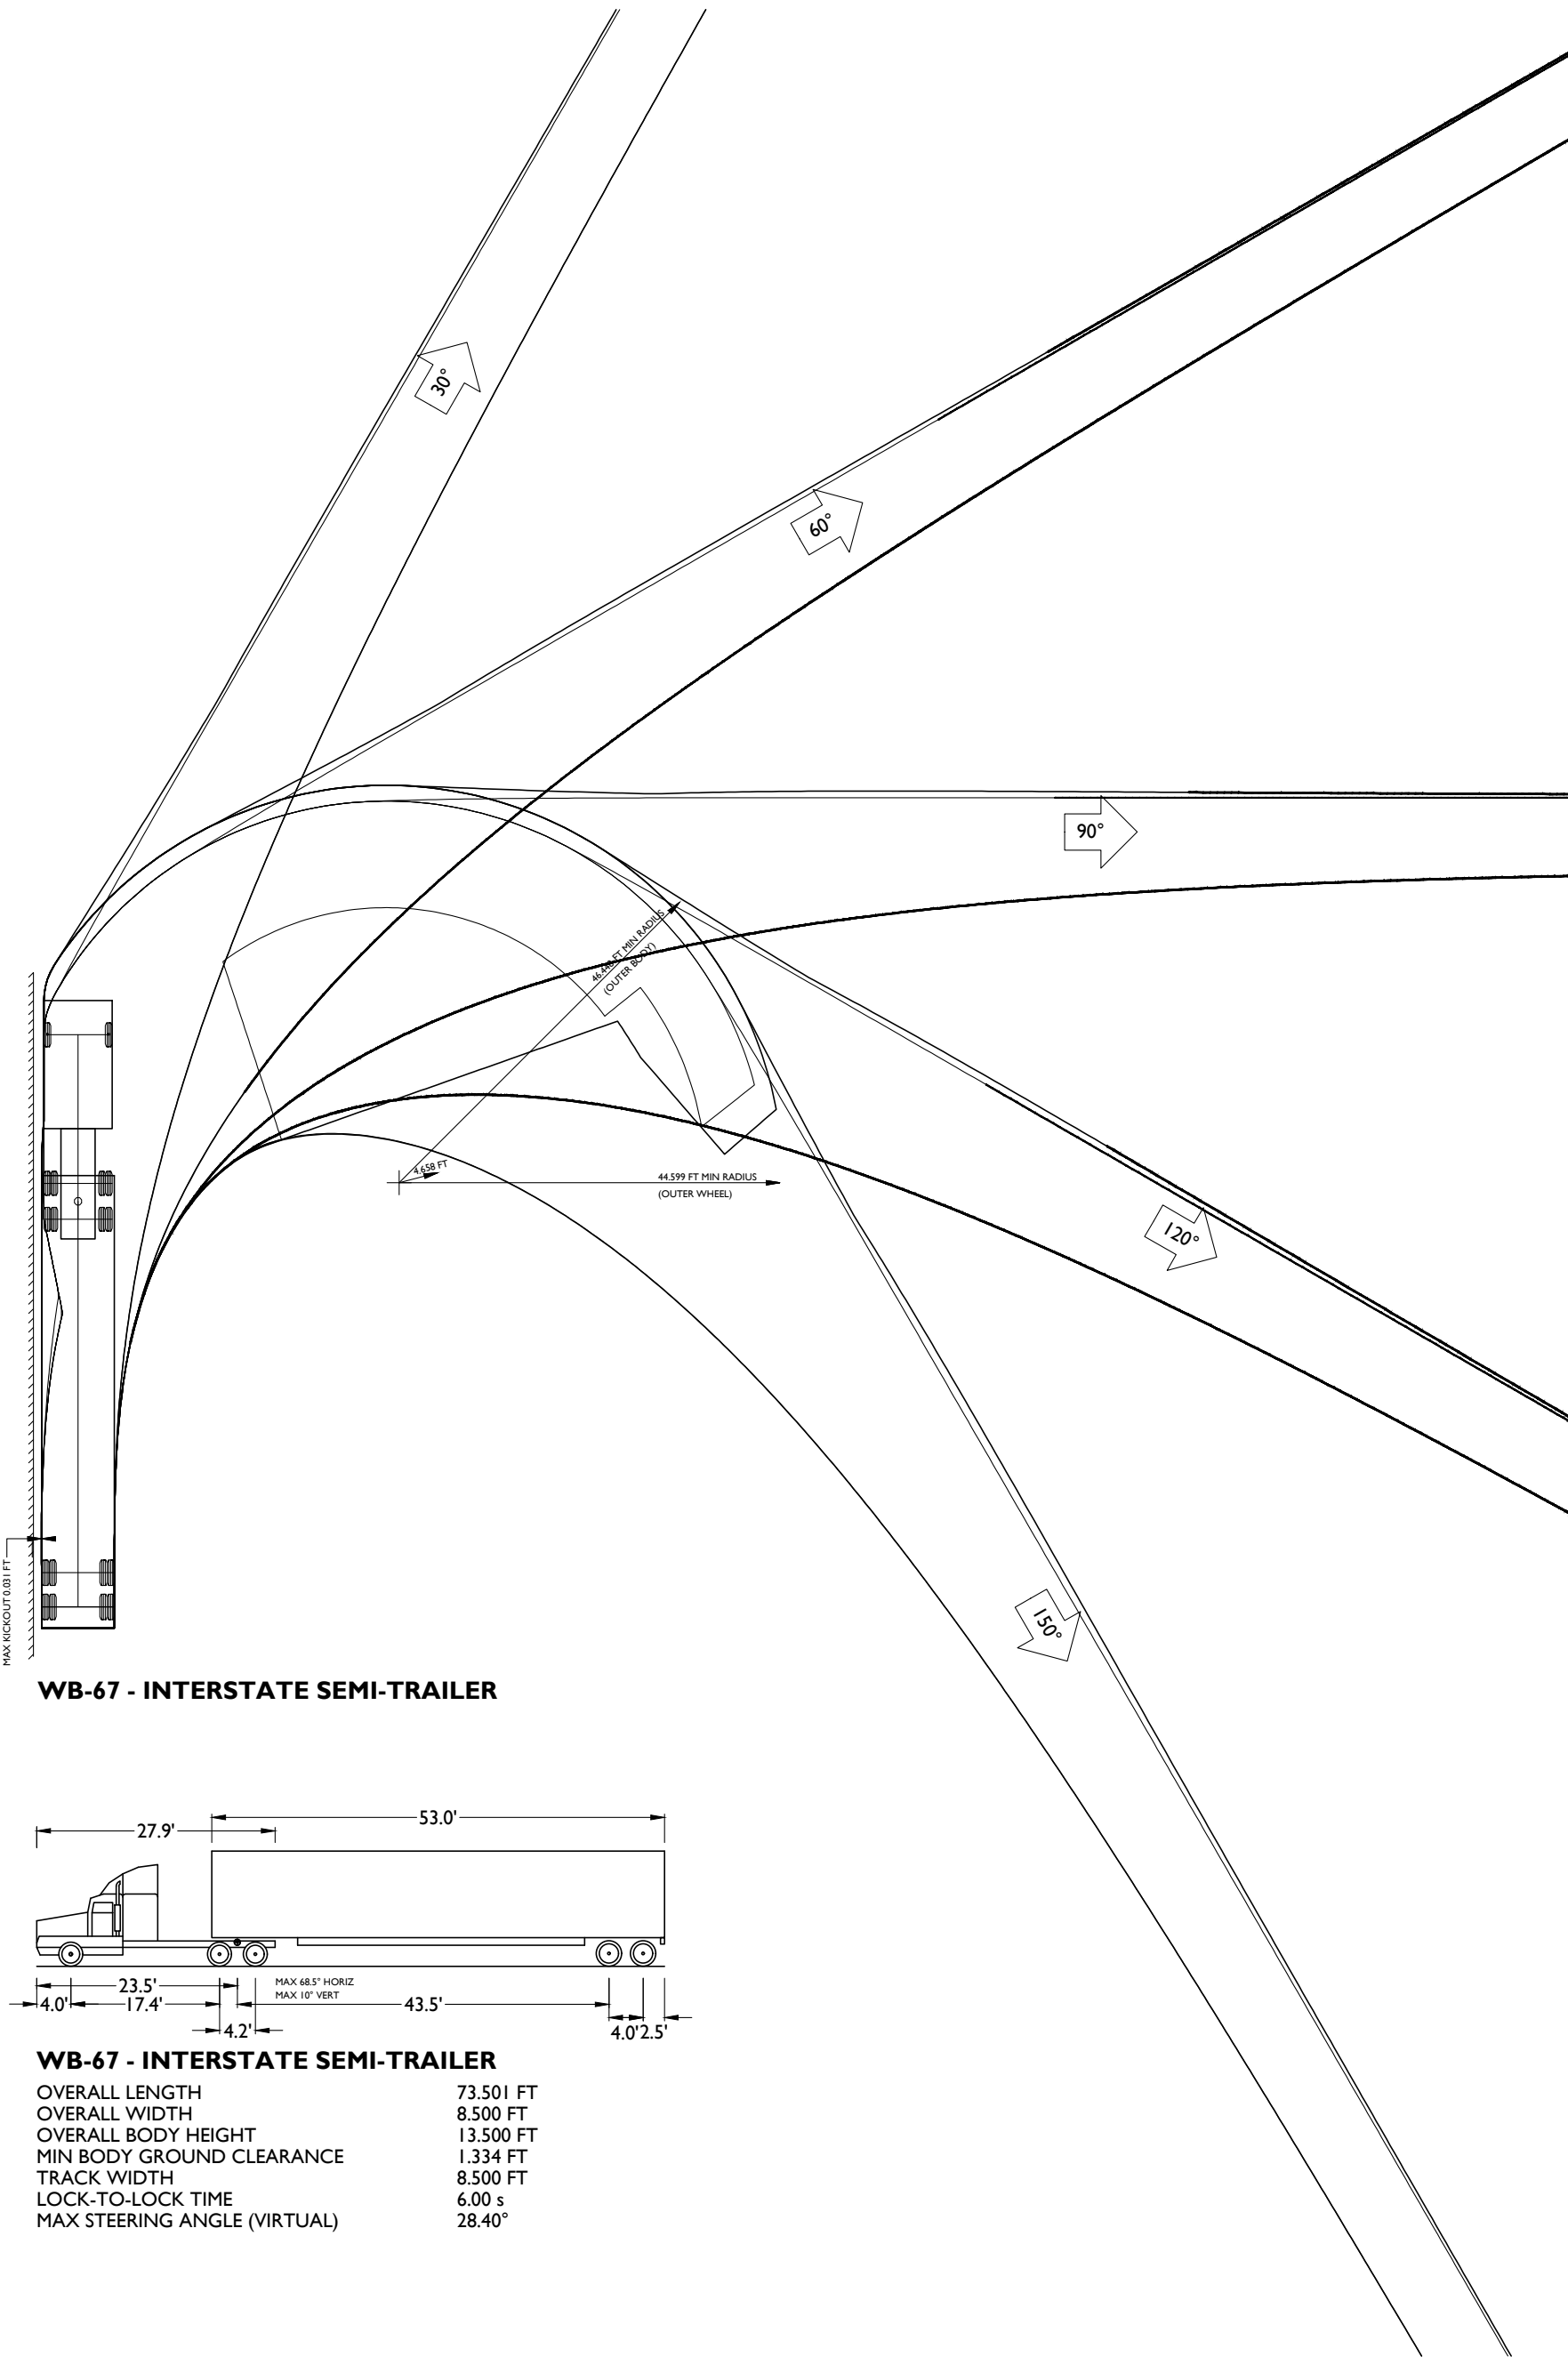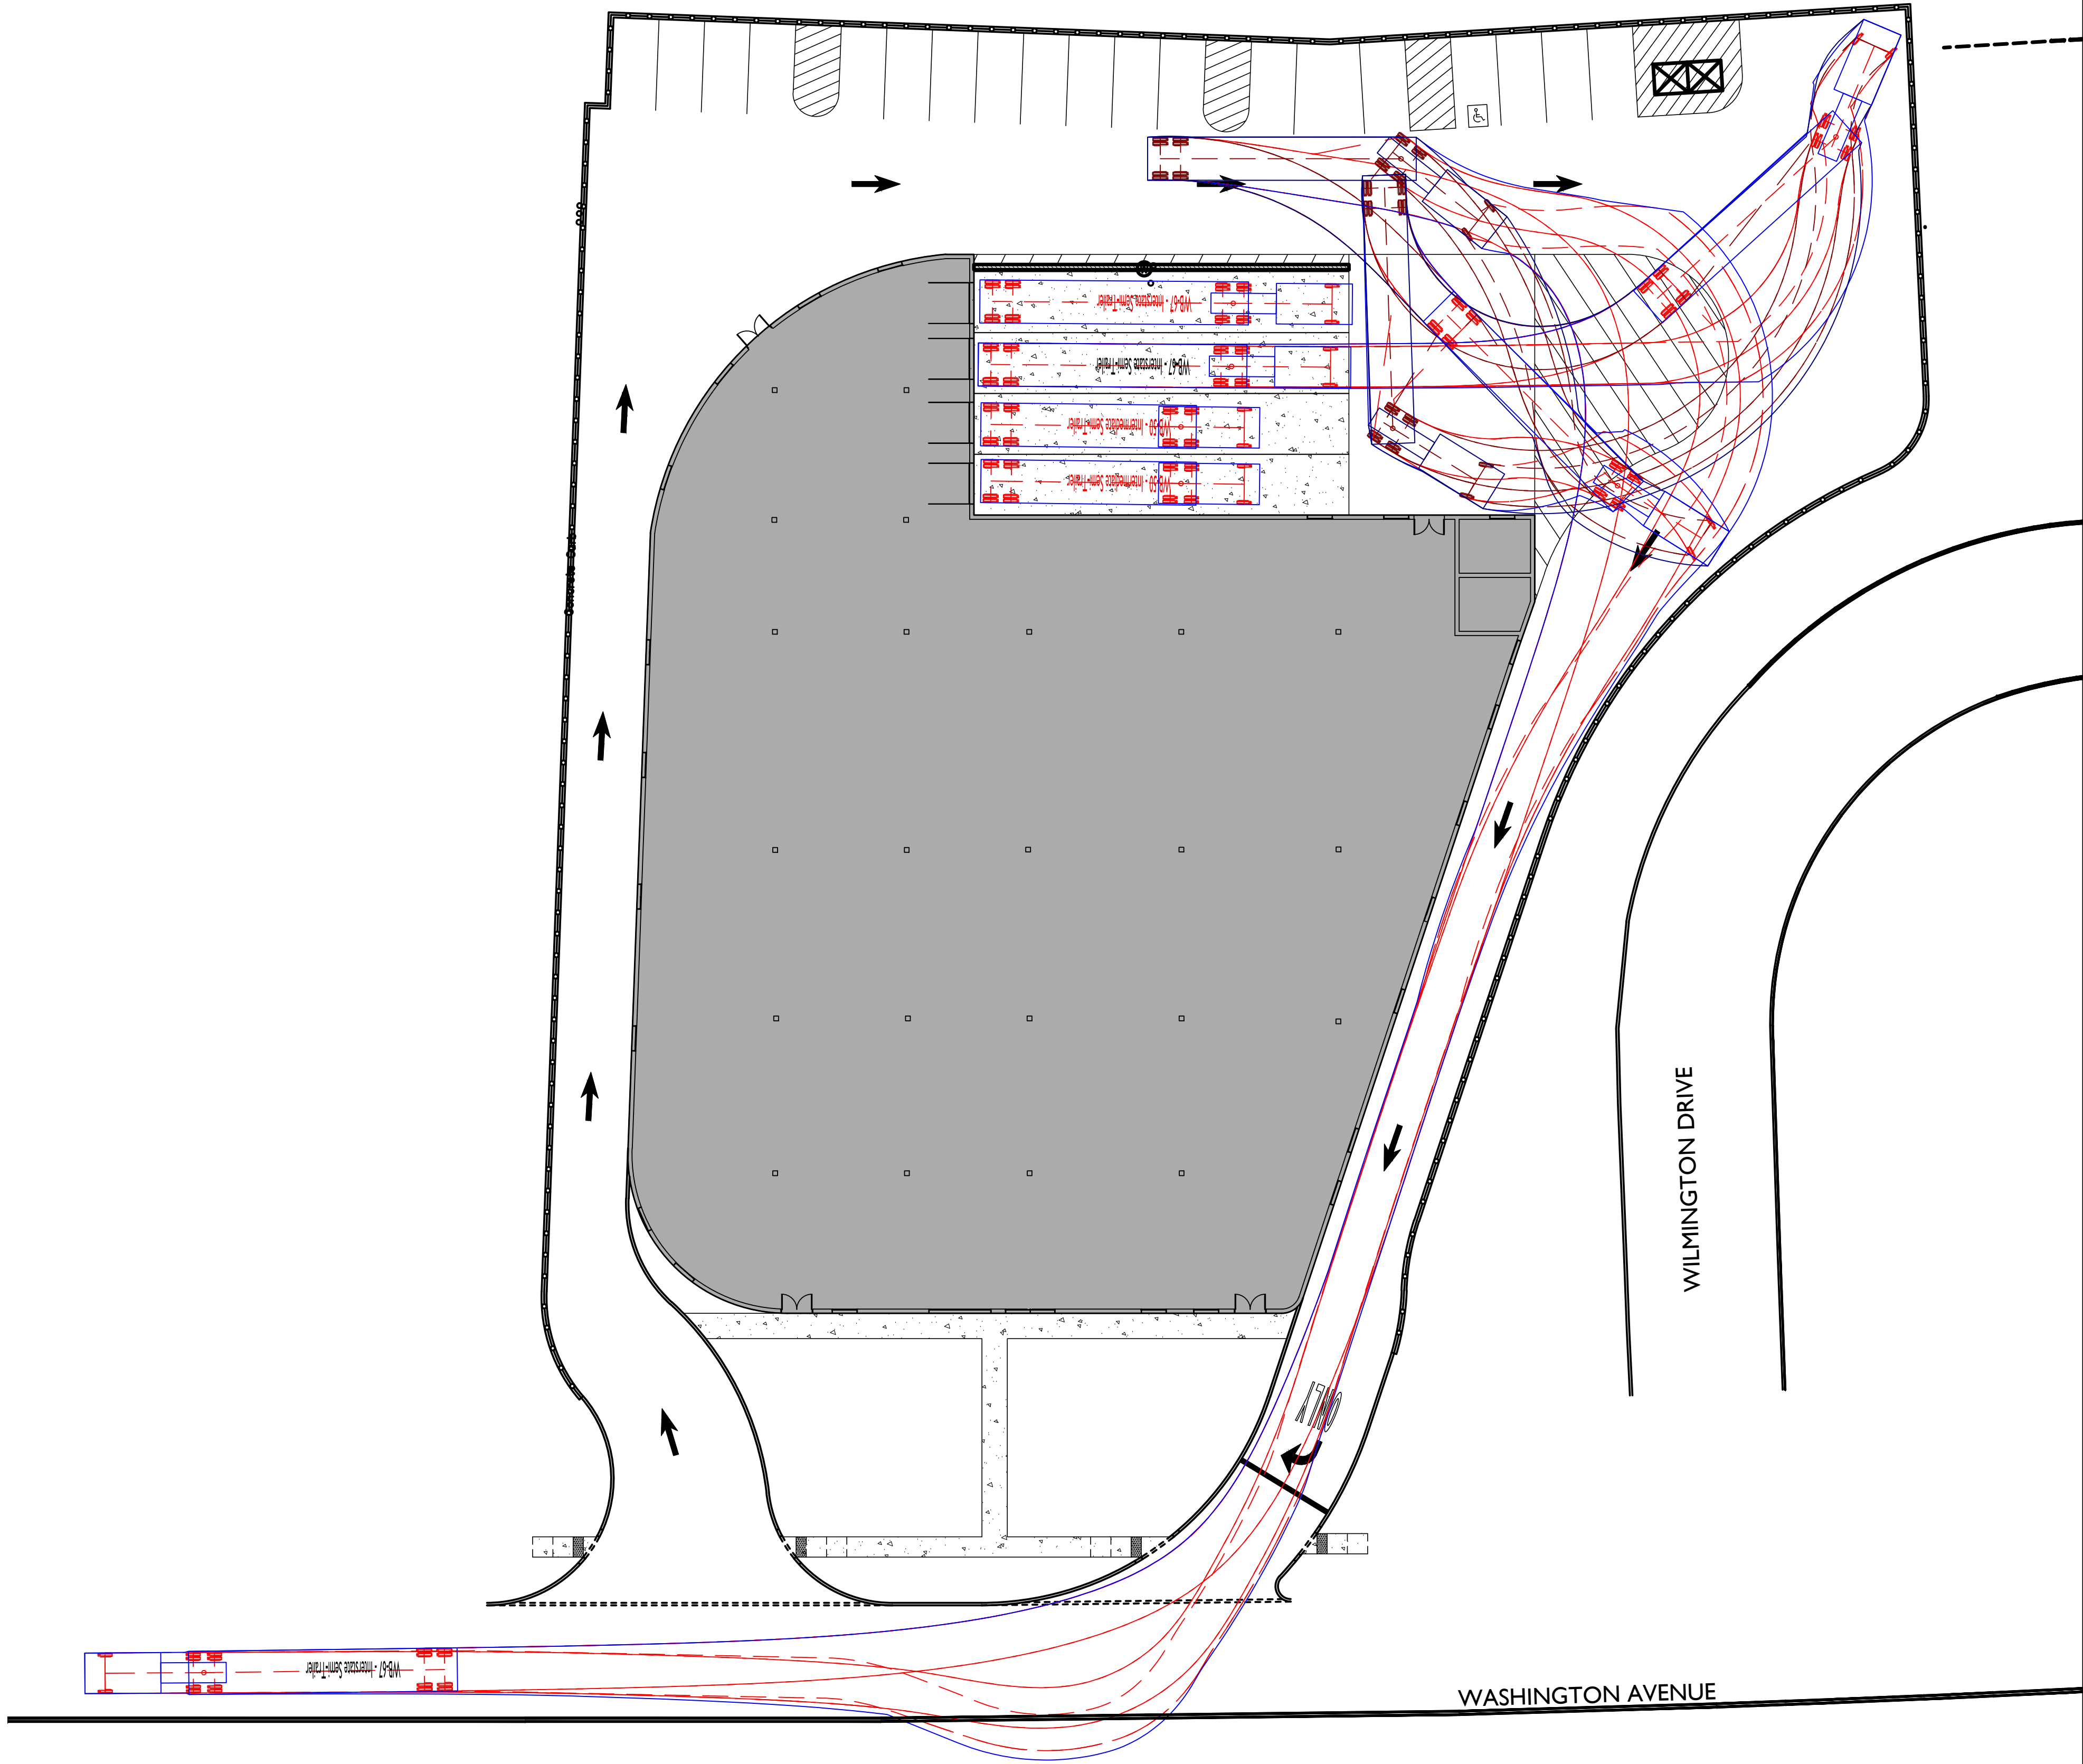

LEGEND

TRAILER/CAB LINE ———

FRONT WHEELS - - - - -

TRAILER WHEELS = = = = =

EXHIBIT:

DATE PREPARED:
07/21/2026

FOR MUNICIPAL SUBMISSION

GALAXY INVEST
PROPOSED WAREHOUSE

MATTHEW J. SECKLER, P.E.
NEW JERSEY LICENSE No. 48731
LICENSED PROFESSIONAL ENGINEER

STONEFIELD
engineering & design

SCALE: 1" = 20' PROJECT ID: RUT-260235

TITLE:
WB-67 BAY 2-EXITING

DRAWING:
13 of 15

FOR MUNICIPAL SUBMISSION

STONEFIELD
engineering & design

Rutherford, NJ · New York, NY · Salem, MA
Princeton, NJ · Tampa, FL · Birmingham, MI
www.stonefieldeng.com


Headquarters: 92 Park Avenue, Rutherford, NJ 07070
Phone 201.340.4468 · Fax 201.340.4472

NOT APPROVED FOR CONSTRUCTION



01 06/25/26 MM 07/21/2026

ISSUE DATE BY DESCRIPTION


Z:\AUTOCAD\DRAWINGS\17026\17026.dwg GALAXY INVEST - 136-44 WASHINGTON AVENUE, NUTLEY, NJ CADS\17026.dwg TRUCK TURN EXHIBITS.DWG

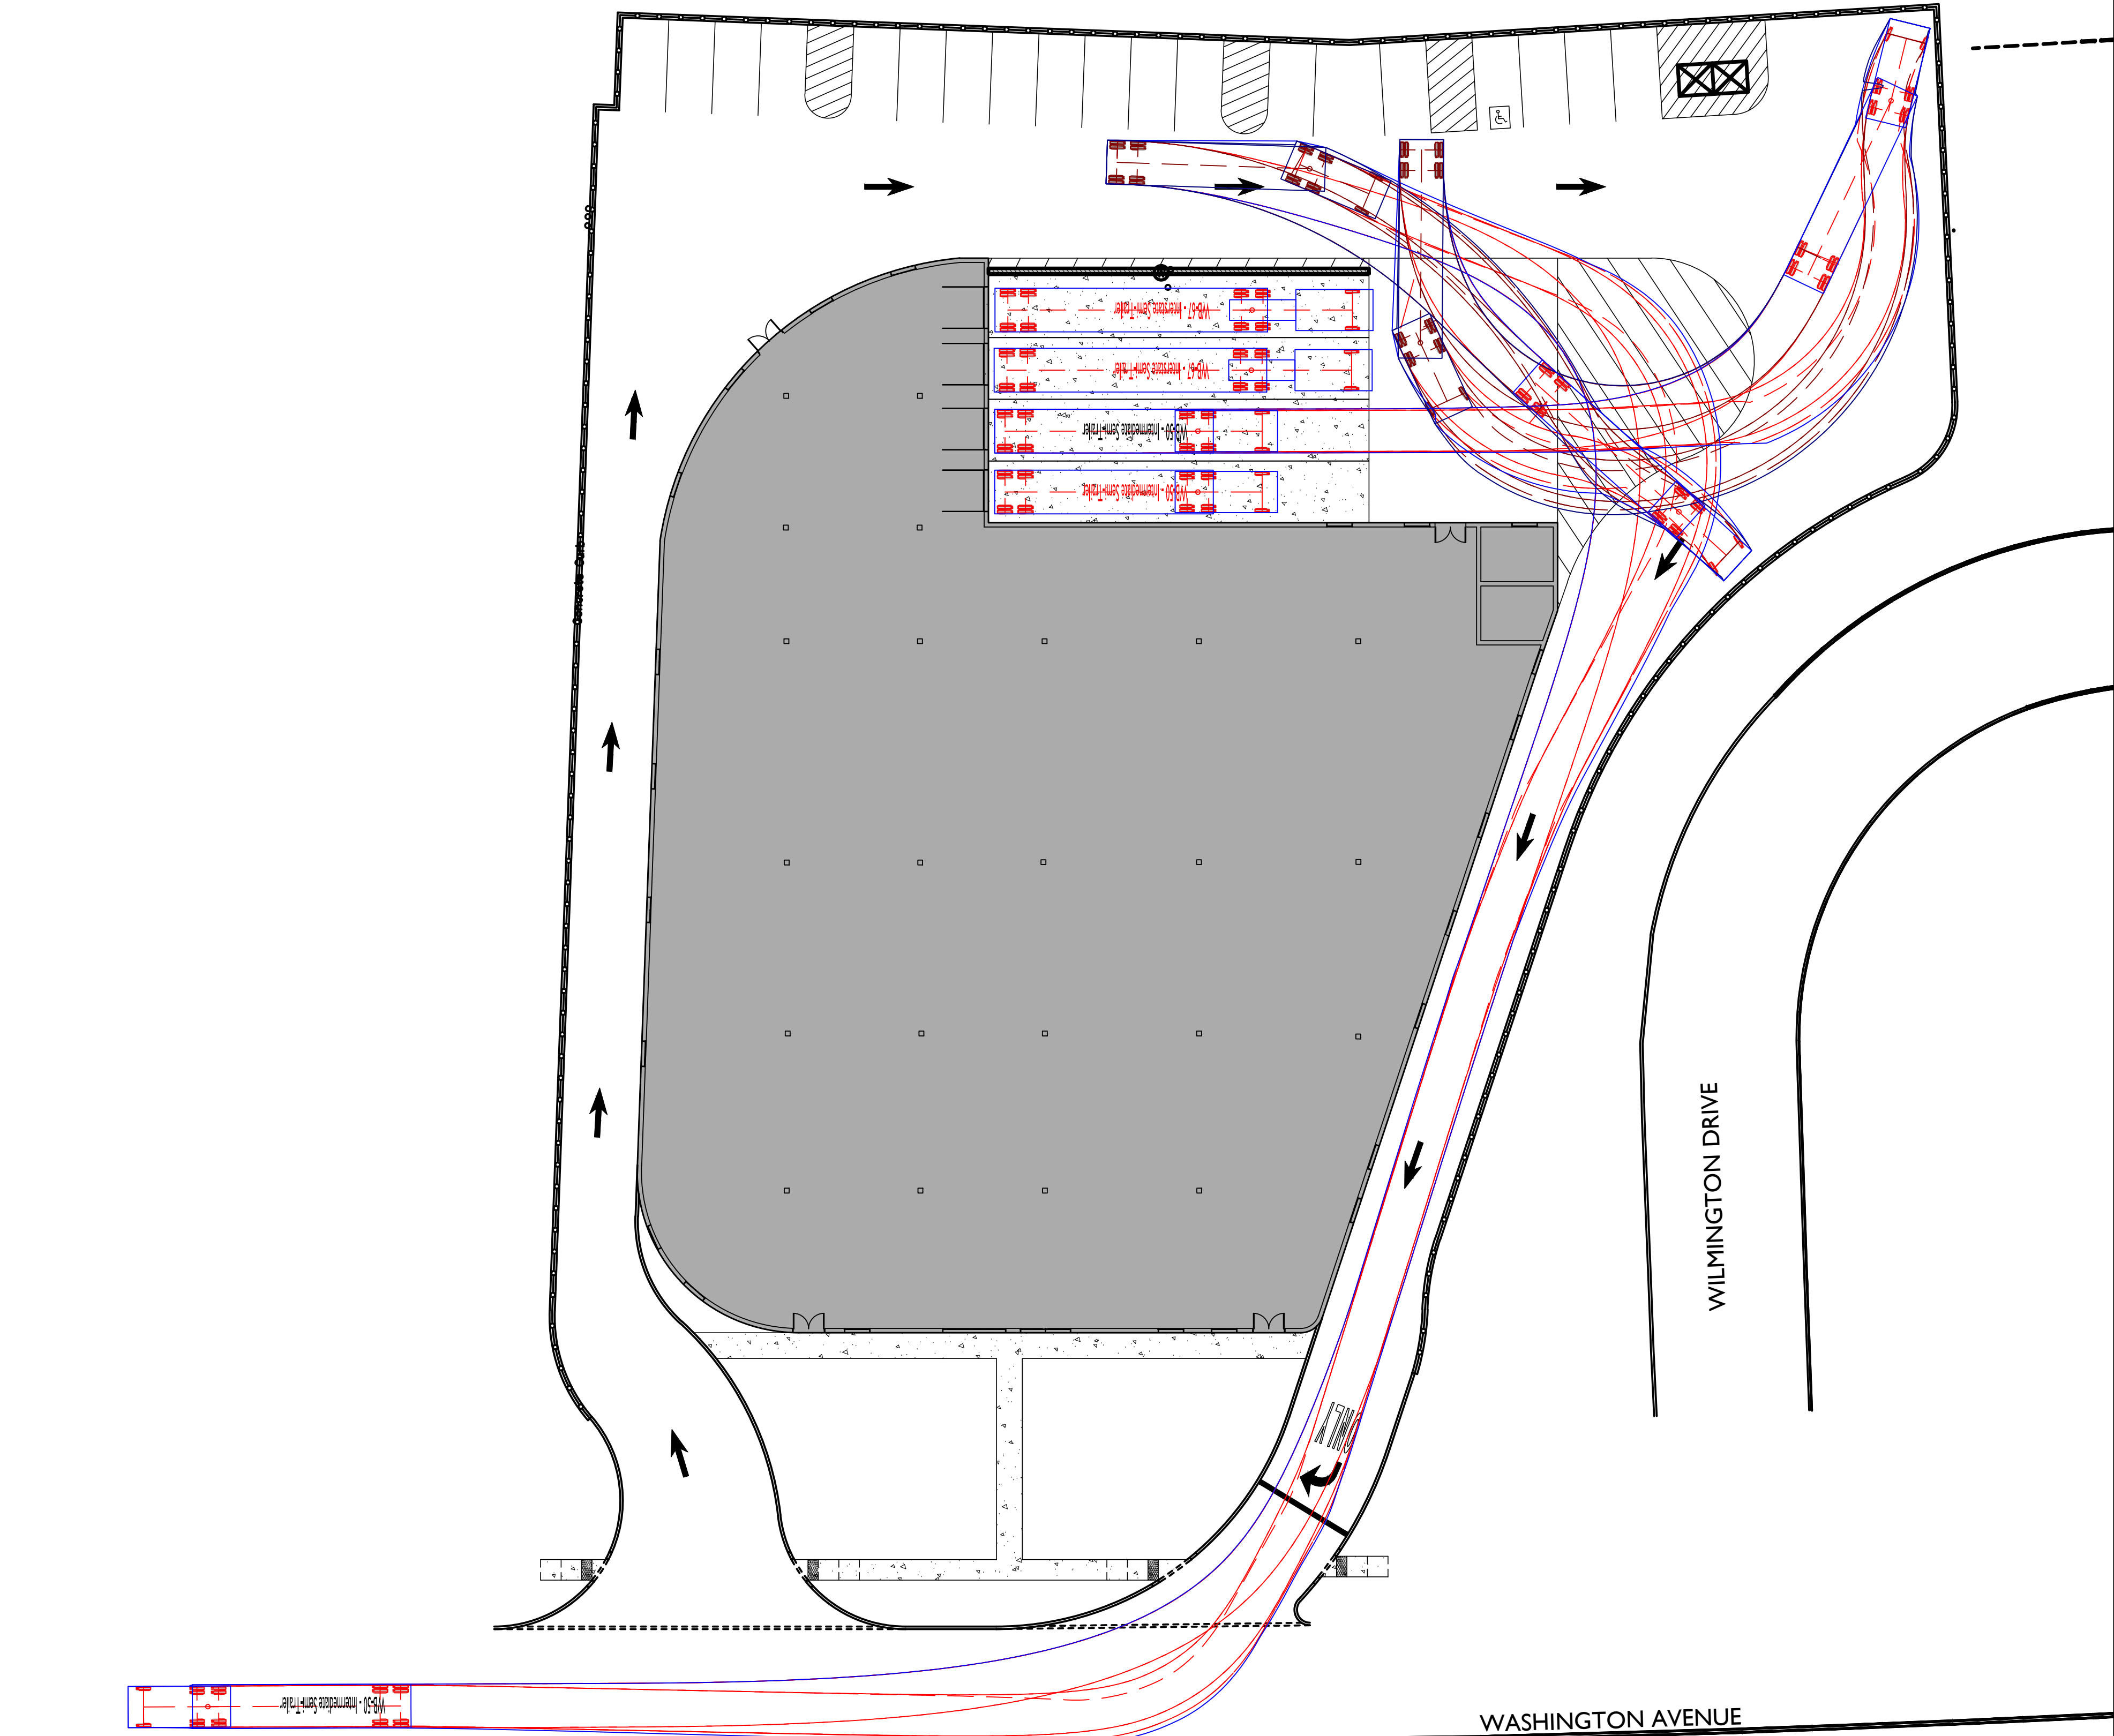

WASHINGTON AVENUE

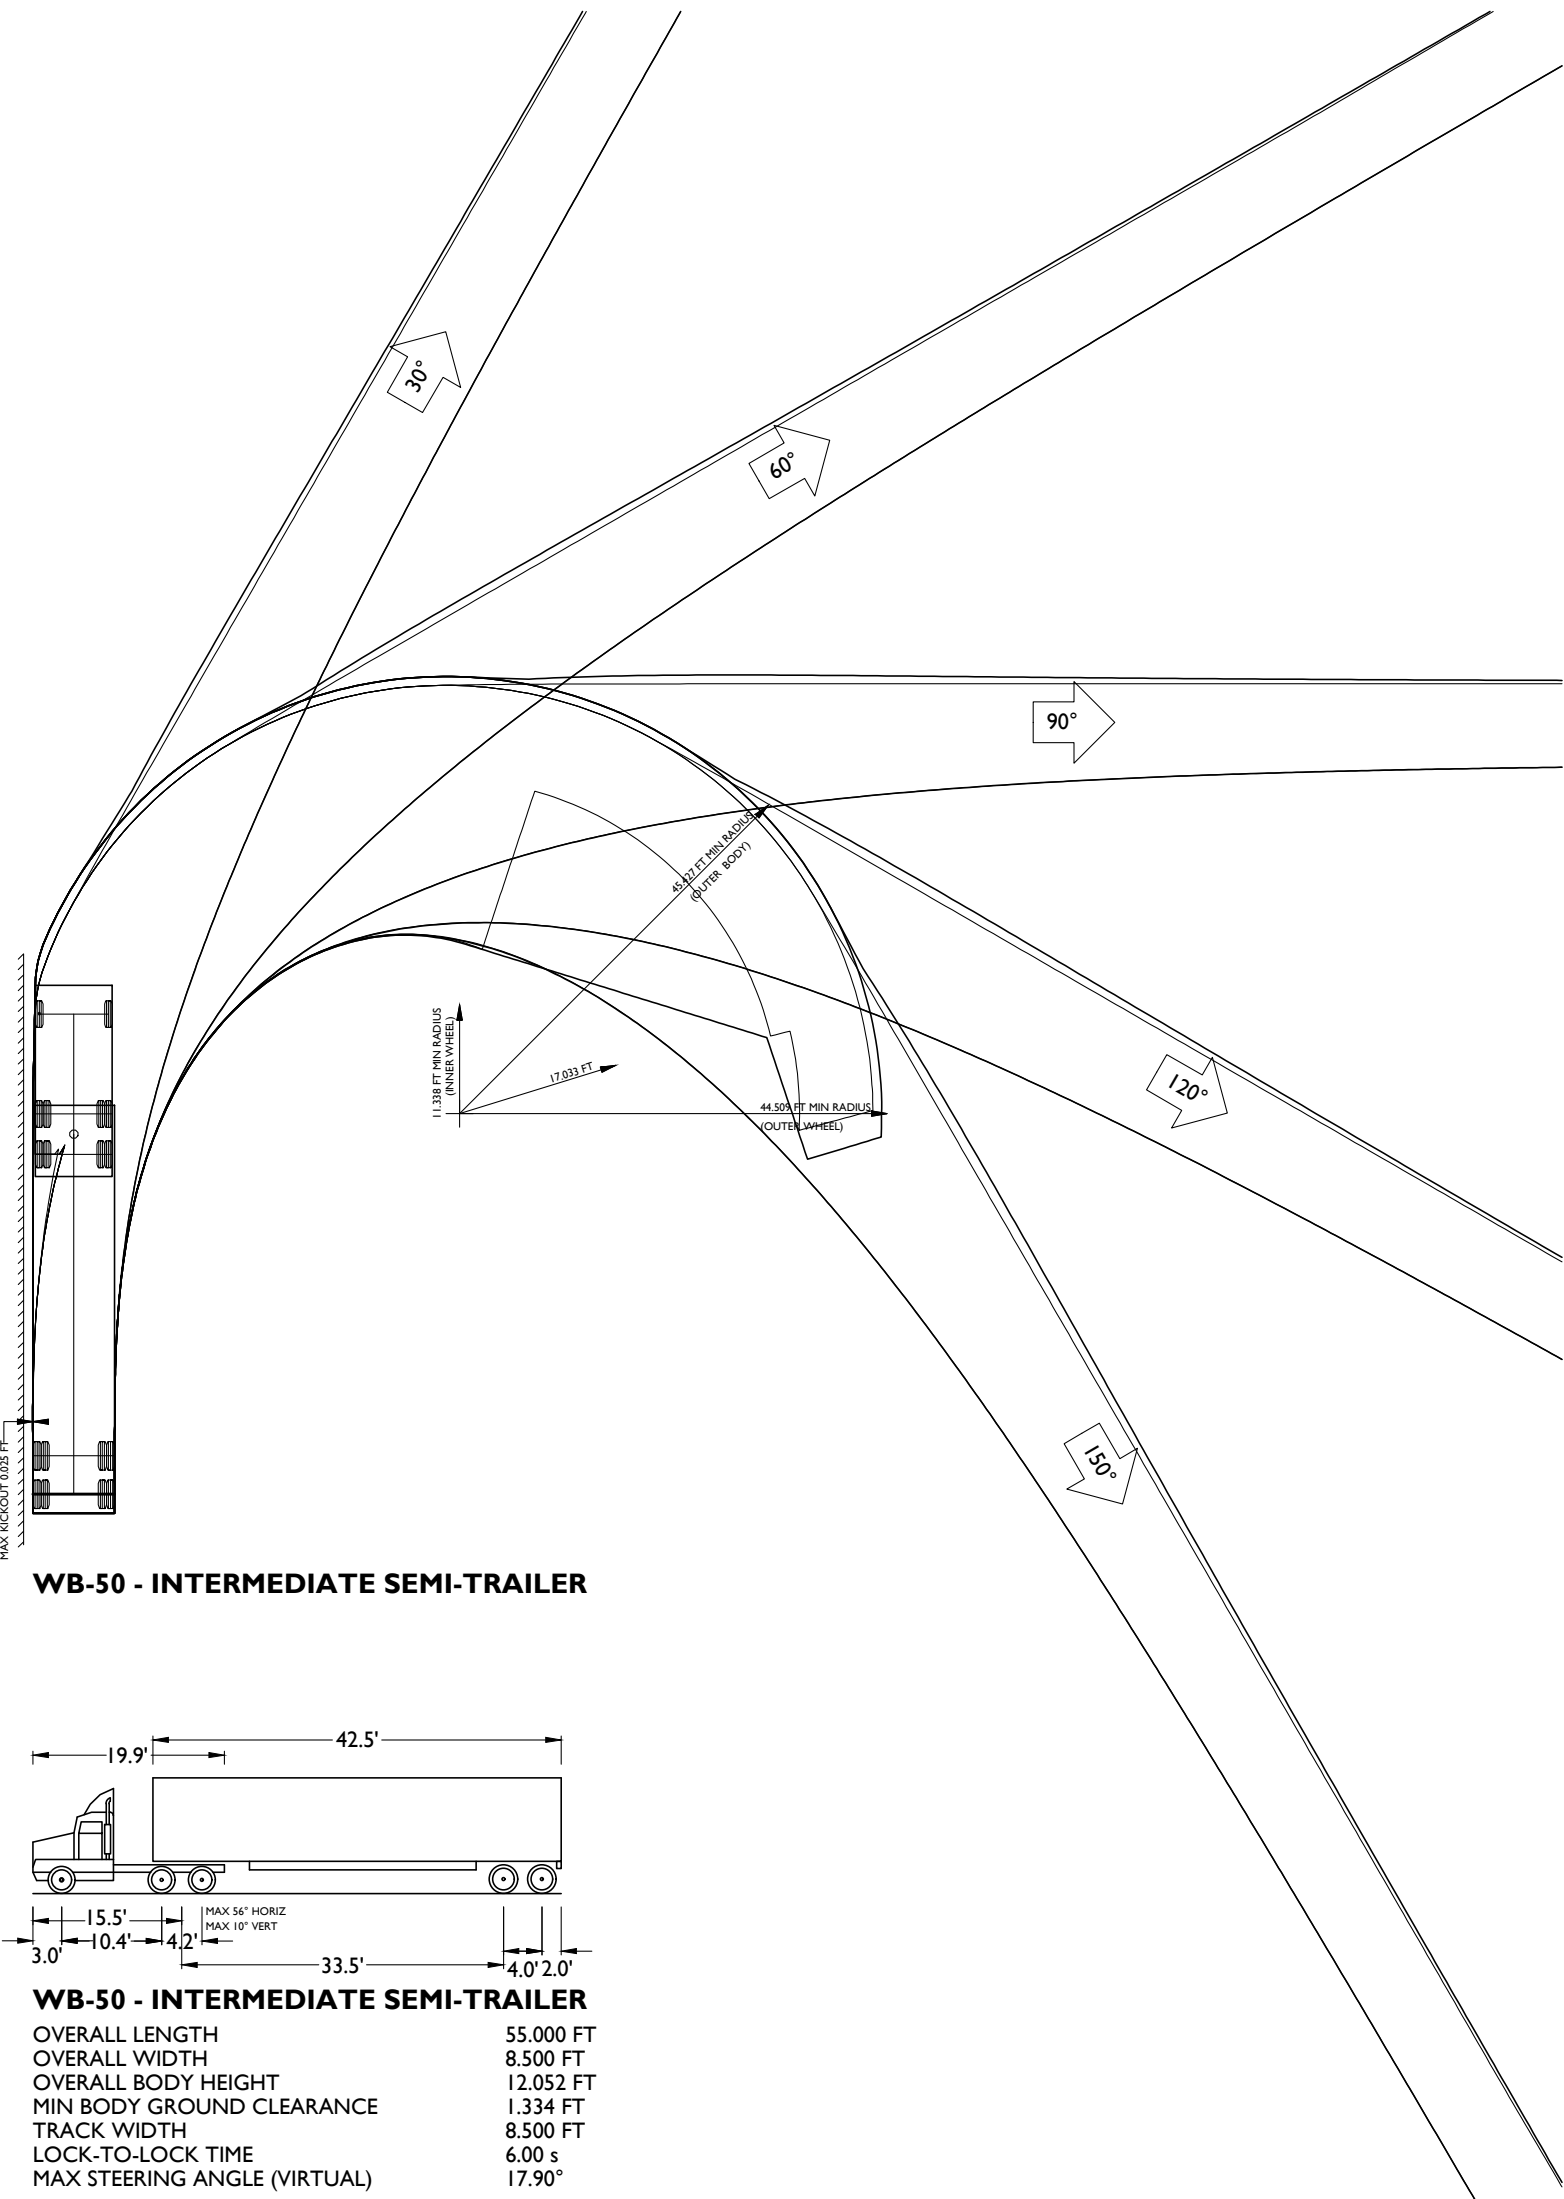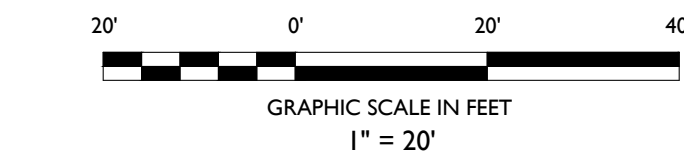

WB-50 - INTERMEDIATE SEMI-TRAILER

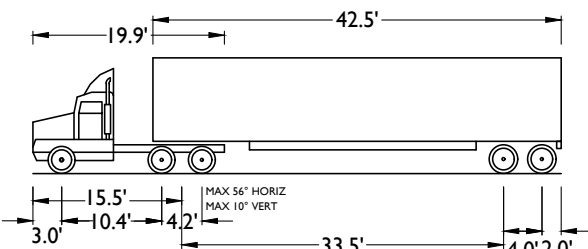

WB-50 - INTERMEDIATE SEMI-TRAILER
OVERALL LENGTH 55.000 FT
OVERALL WIDTH 8.500 FT
OVERALL BODY HEIGHT 12.052 FT
MIN BODY GROUND CLEARANCE 1.334 FT
TRACK WIDTH 8.500 FT
LOCK-TO-LOCK TIME 6.00 s
MAX STEERING ANGLE (VIRTUAL) 17.90°

LEGEND

TRAILER/CAB LINE ———
FRONT WHEELS - - - - -
TRAILER WHEELS ———


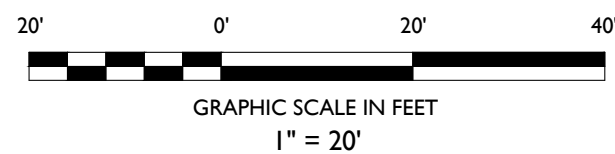


EXHIBIT:

DATE PREPARED:

07/21/2026

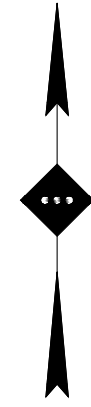

NOT APPROVED FOR CONSTRUCTION



Rutherford, NJ · New York, NY · Salem, MA
Princeton, NJ · Tampa, FL · Birmingham, MI
www.stonefielddeng.com
Headquarters: 92 Park Avenue, Rutherford, NJ 07070
Phone 201.340.4468 · Fax 201.340.4472

FOR MUNICIPAL SUBMISSION

GALAXY INVEST
PROPOSED WAREHOUSE

BLOCK 1502, LOT 12
536-544 WASHINGTON AVE.
TOWNSHIP OF NUTLEY
ESSEX COUNTY, NJ

MATTHEW J. SECKLER, P.E.
NEW JERSEY LICENSE No. 48731
LICENSED PROFESSIONAL ENGINEER



SCALE: 1" = 20' PROJECT ID: RUT-260235


TITLE:

WB-50 BAY 3-EXITING


DRAWING:

14 of 15

GRAPHIC SCALE IN FEET
1" = 20'

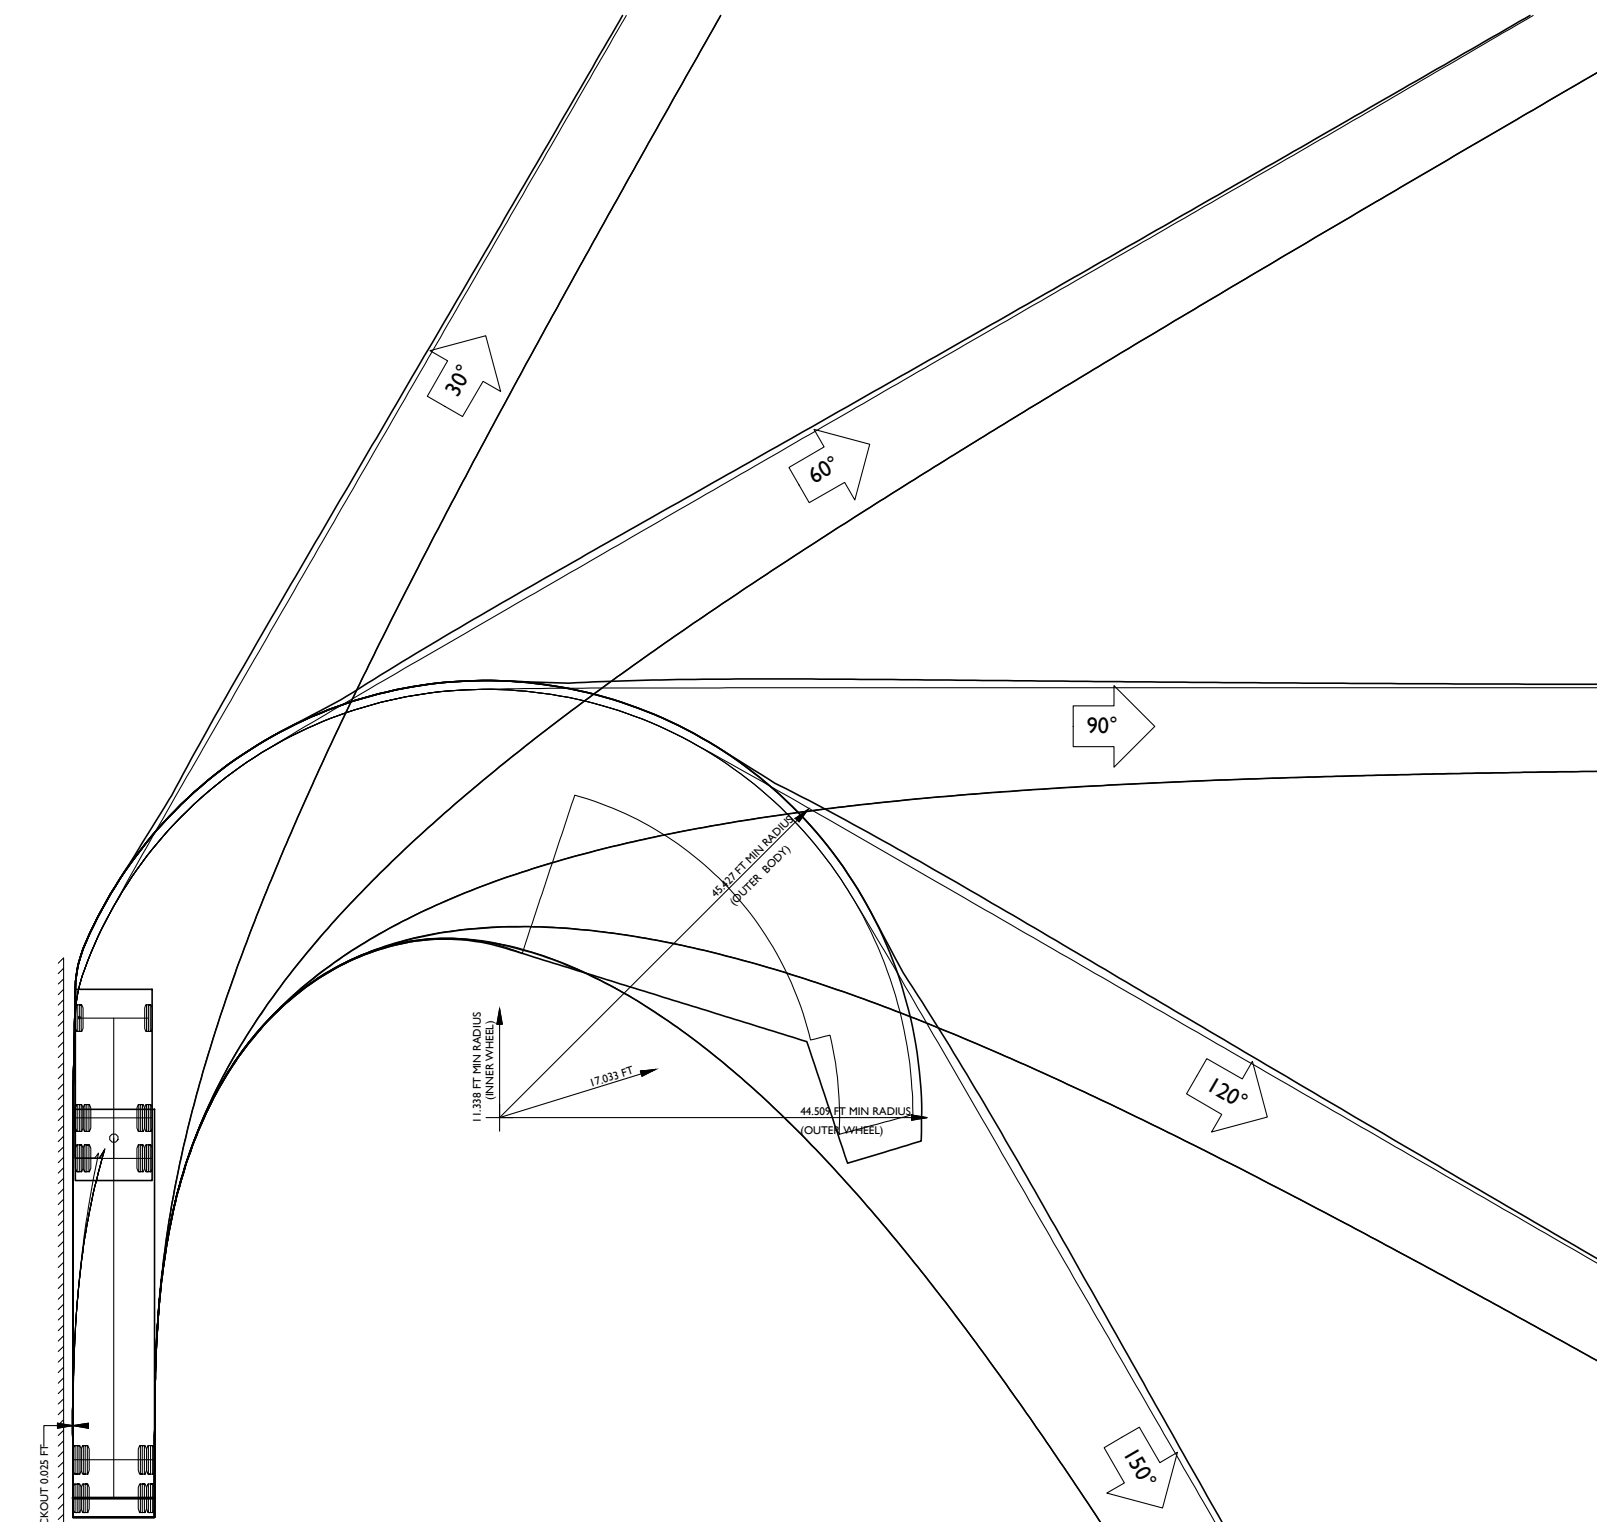

WB-50 - INTERMEDIATE SEMI-TRAILER

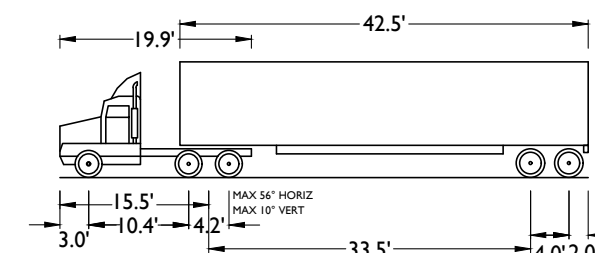


WB-50 - INTERMEDIATE SEMI-TRAILER

OVERALL LENGTH	55.00 FT
OVERALL WIDTH	8.50 FT
OVERALL BODY HEIGHT	12.052 FT
MIN BODY GROUND CLEARANCE	1.334 FT
TRACK WIDTH	8.50 FT
LOCK-TO-LOCK TIME	6.00 s
MAX STEERING ANGLE (VIRTUAL)	17.90°

TRAILER/CAB LINE

FRONT WHEELS

TRAILER WHEELS

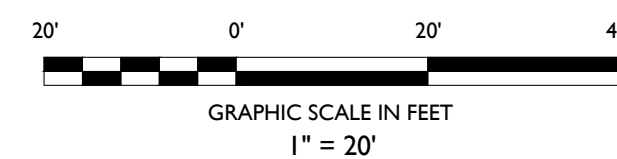

15 of 15